



812.6

80

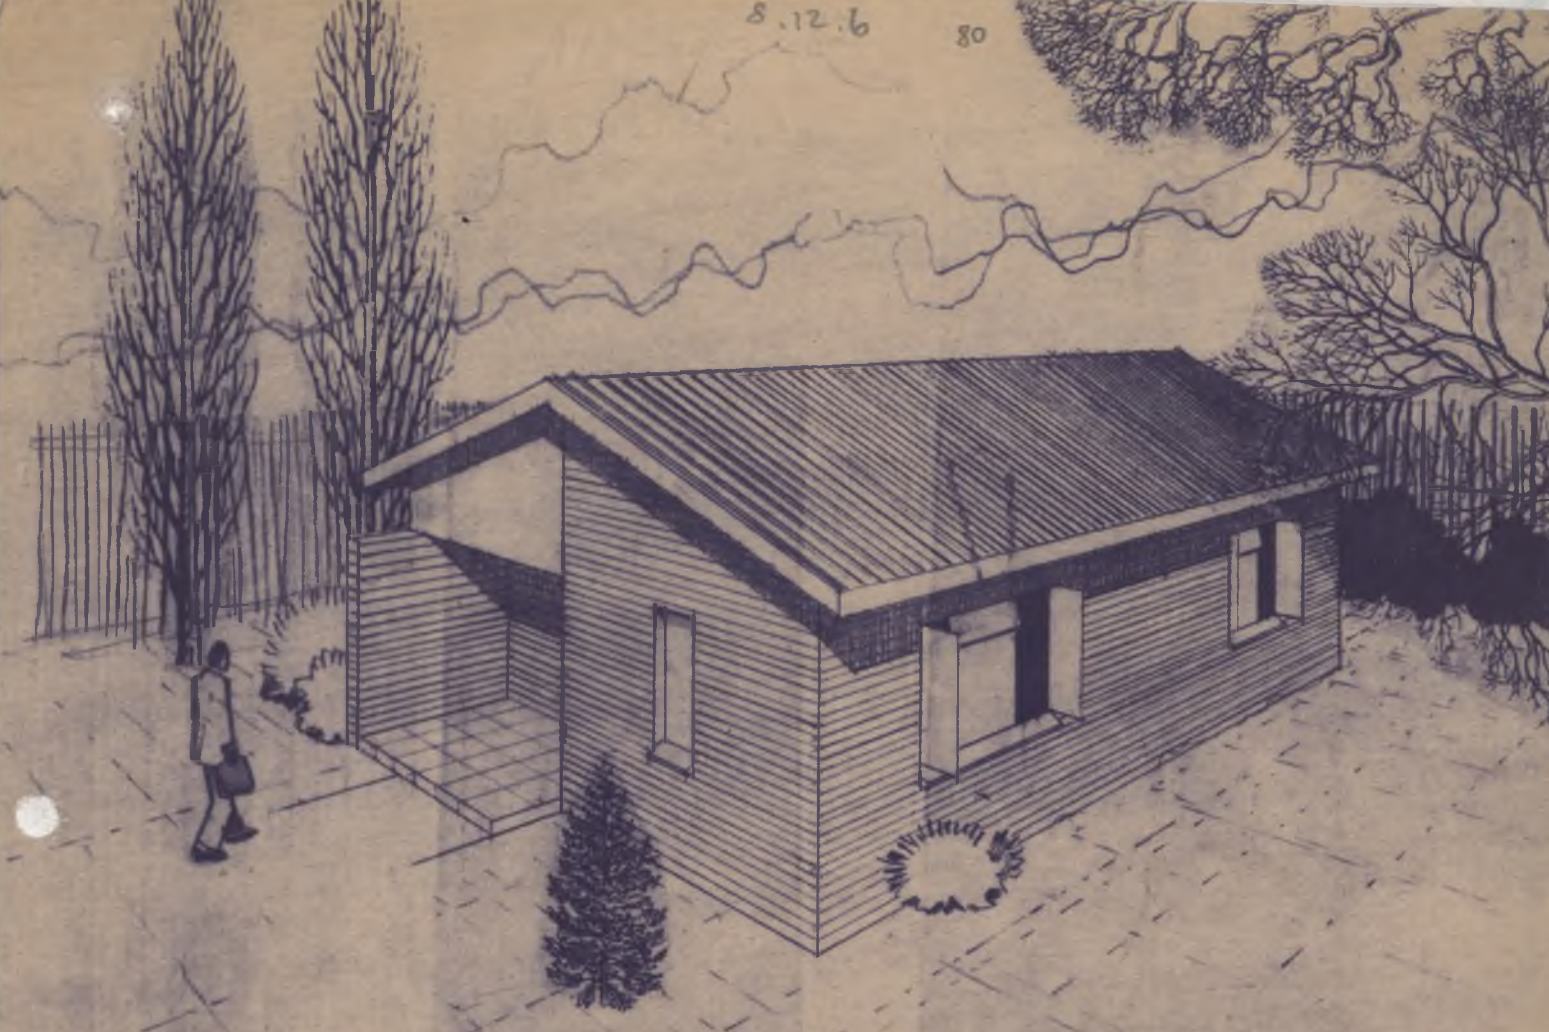

PERSPEKTIEF / PERSPECTIVE

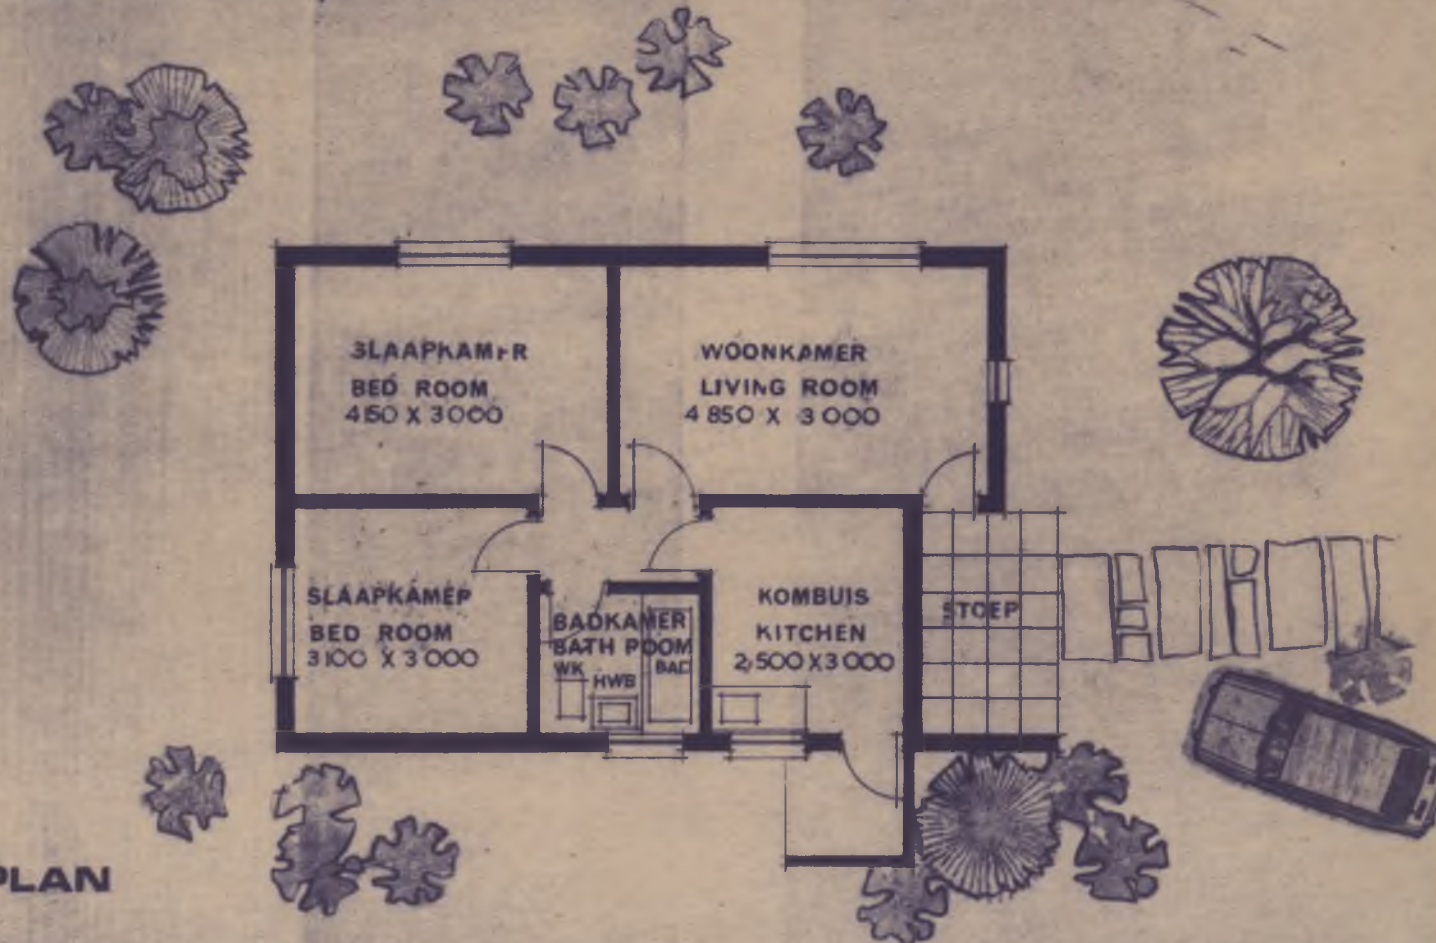


PLAN


DEPARTEMENT VAN GEMEENSKAPSBOU
 DEPARTMENT OF COMMUNITY DEVELOPMENT

OPPVL AREA 61.53 VK METER SQ. METRE
 660 = FT


TYPE : TYPE
 EW1/S/6/1

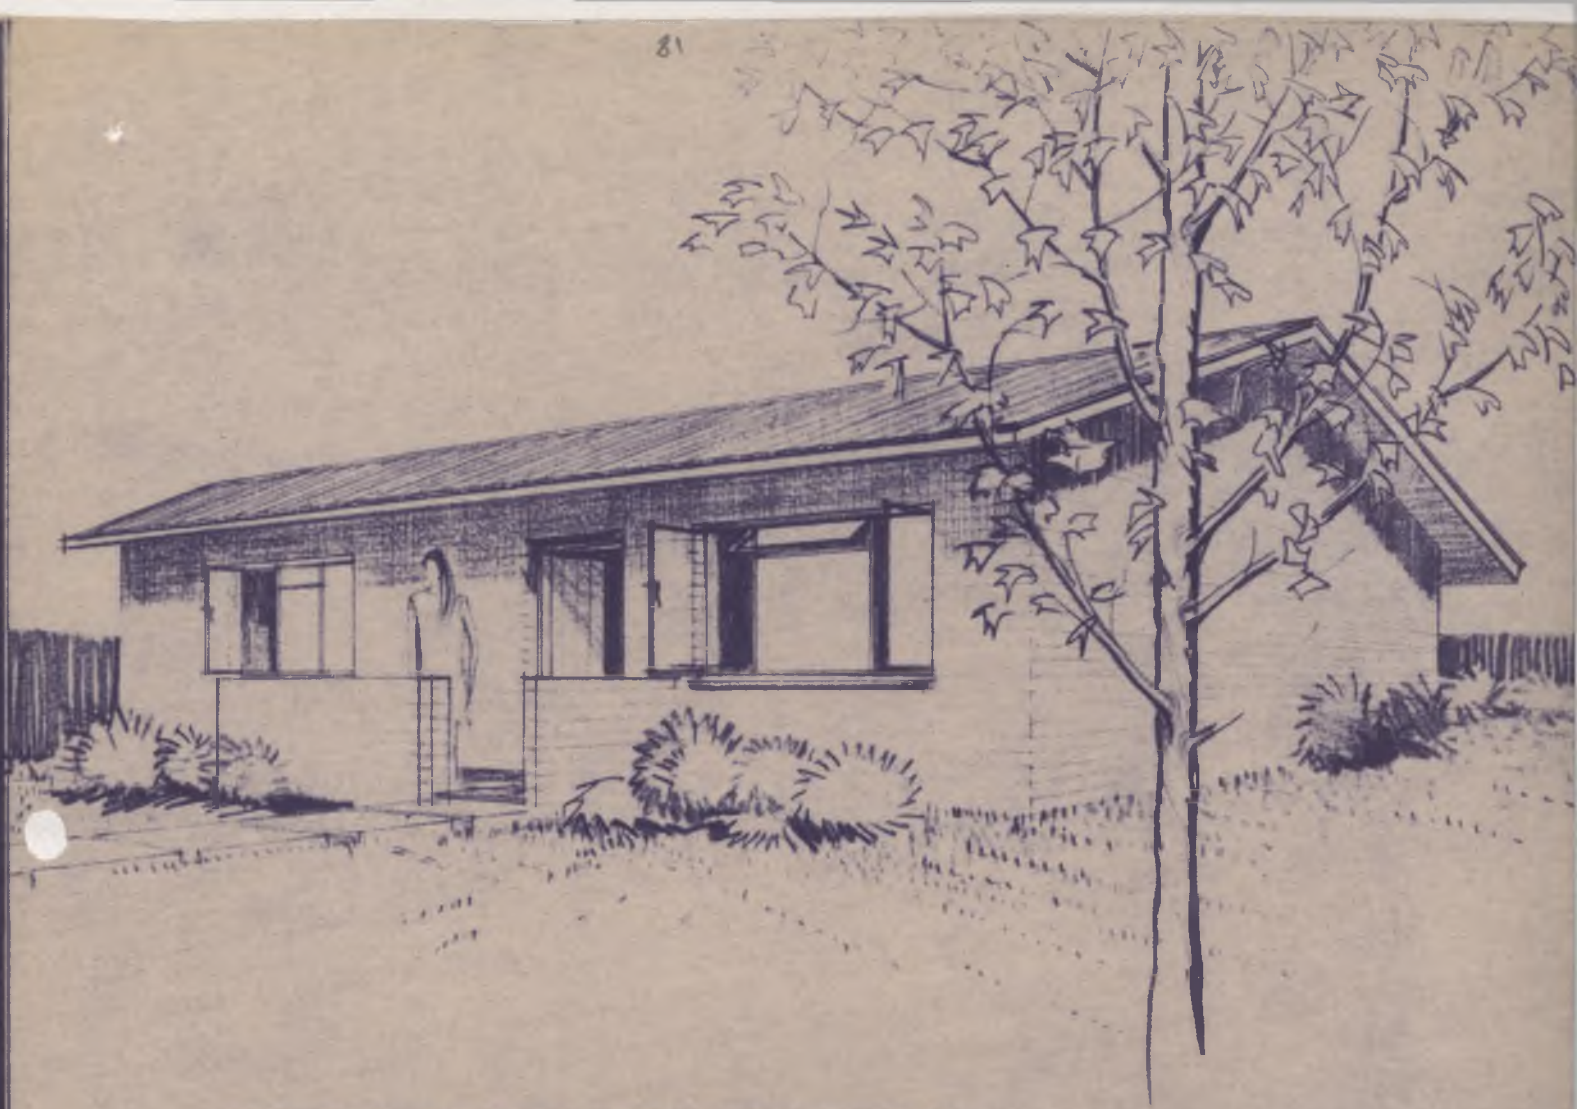


PERSPEKTIEF / PERSPECTIVE

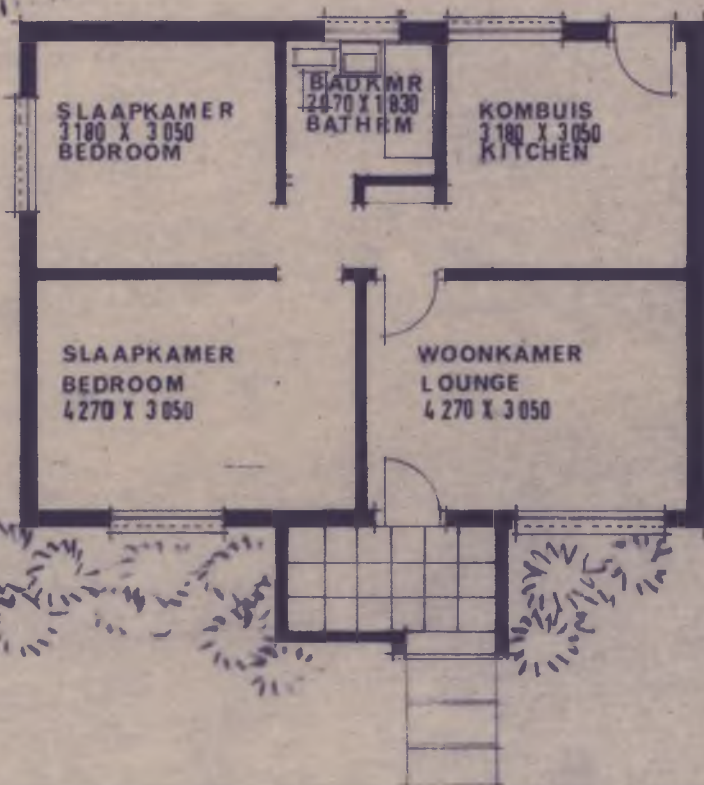

PLAN

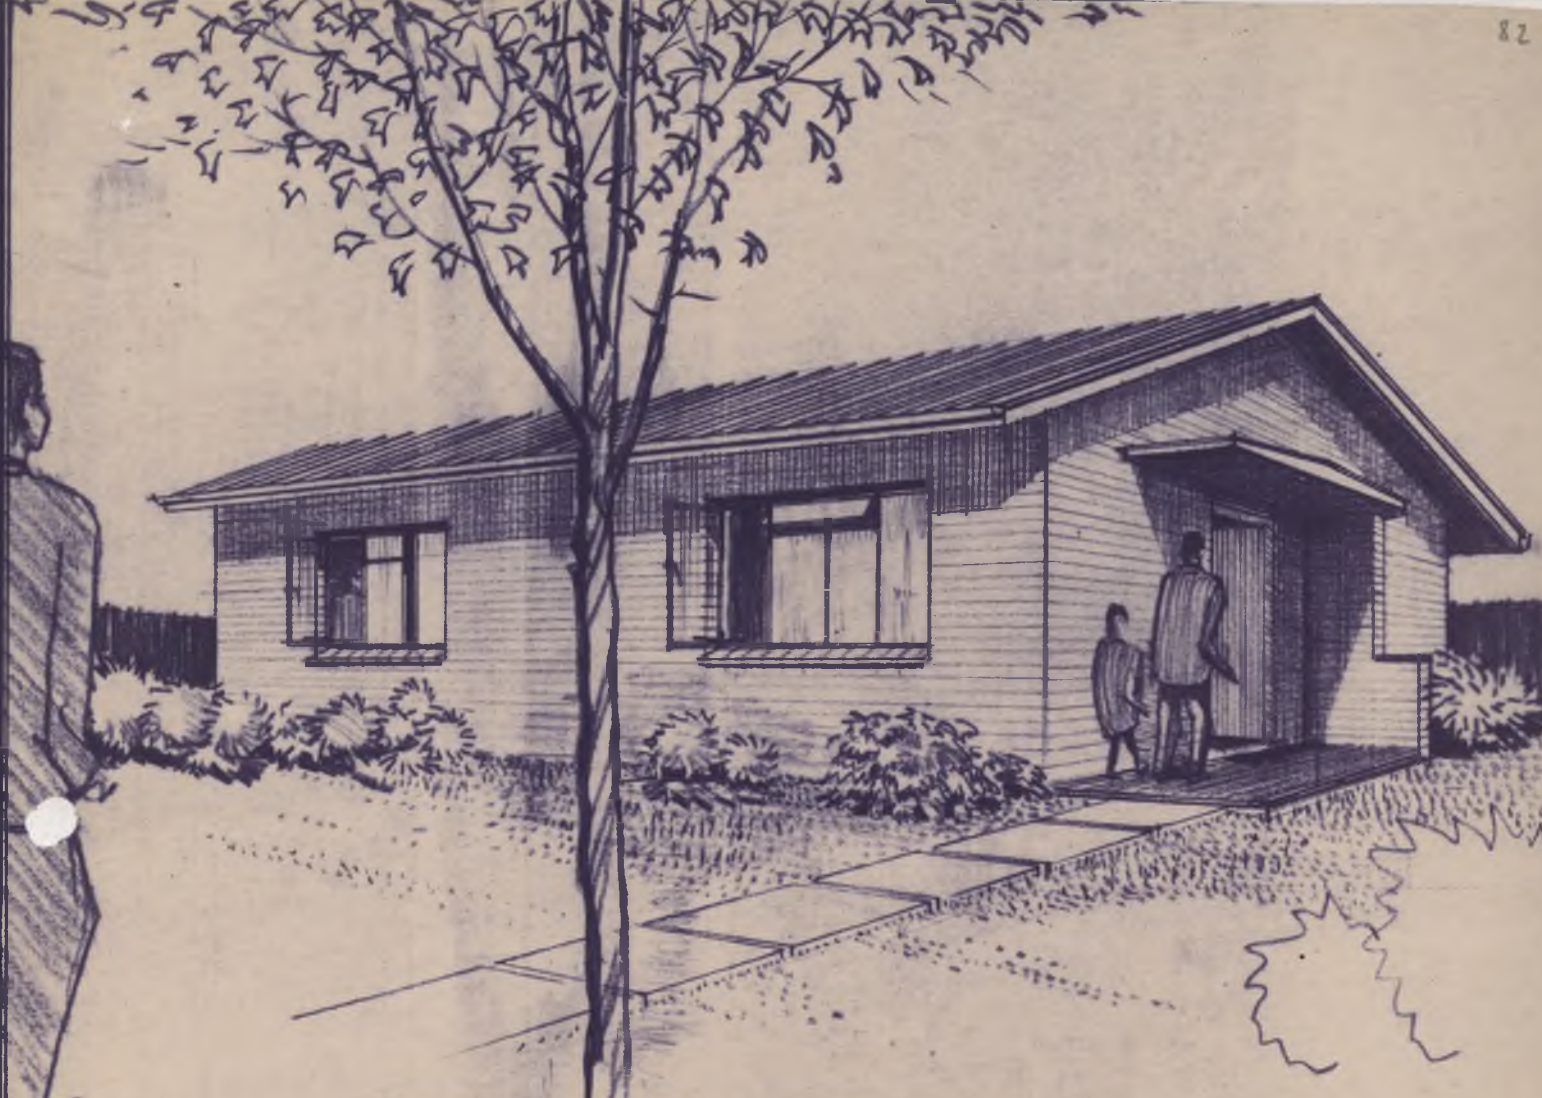

PERSPECTIVE / PERSPEKTIEF

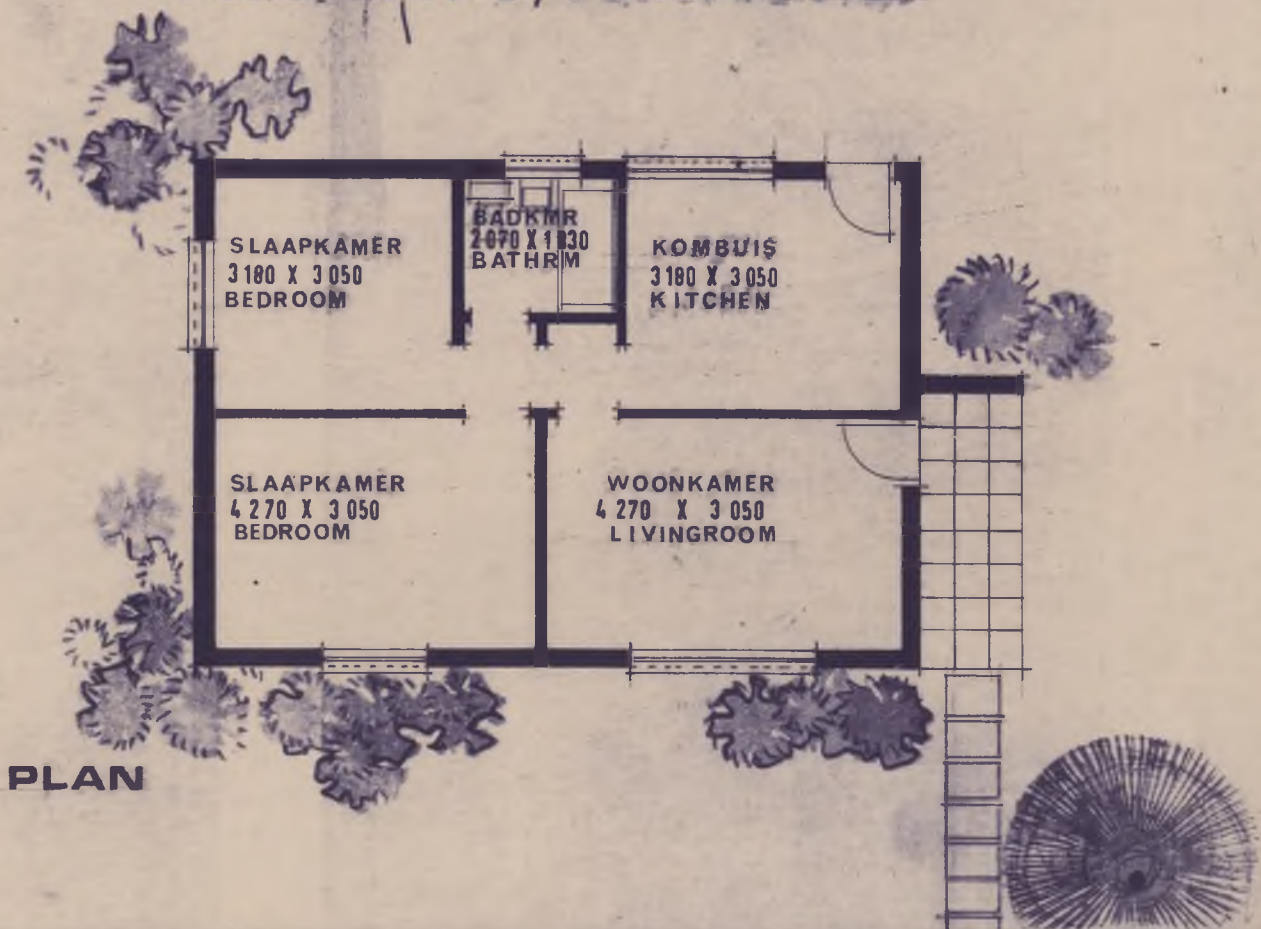


PLAN


DEPARTEMENT VAN GEMEENSKAPSBOU
 DEPARTMENT OF COMMUNITY DEVELOPMENT

OPPVL AREA 60 45 VK METER SQ. METRE
 650


TIPE : TYPE
 EW1/S/6/3

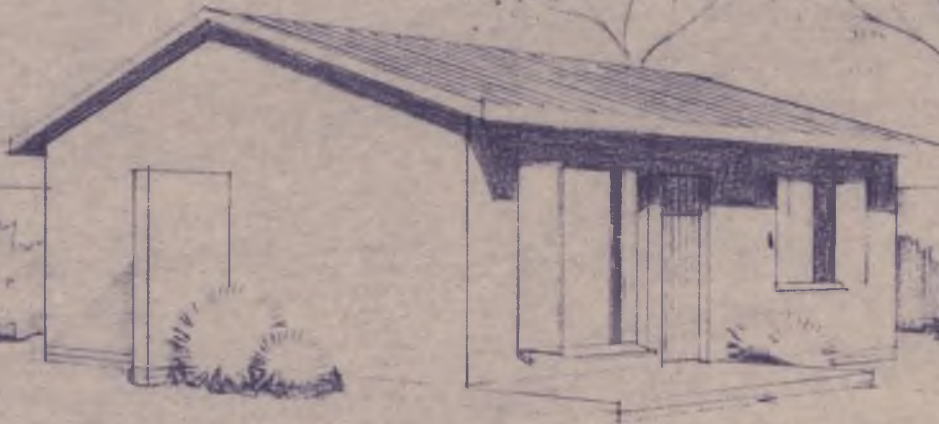


PERSPECTIVE / PERSPEKTIEF

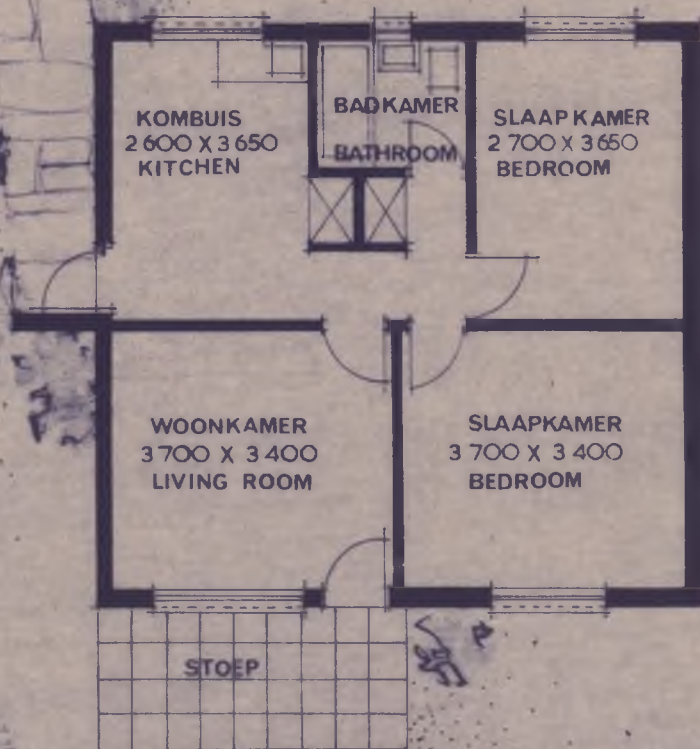

PLAN

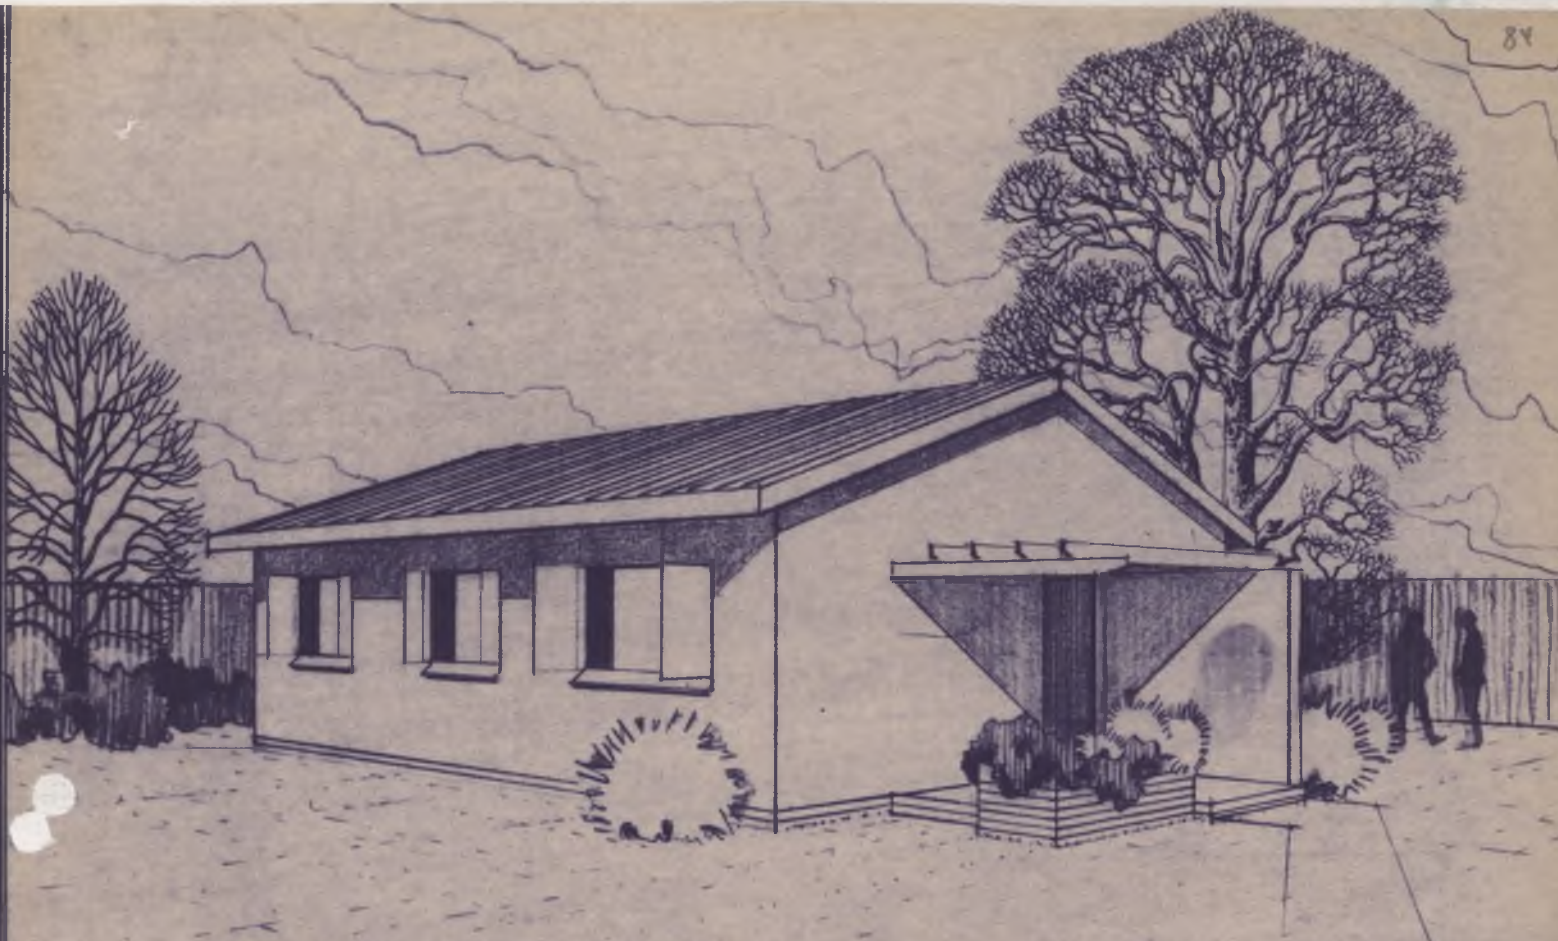


PERSPECTIVE / PERSPEKTIEF

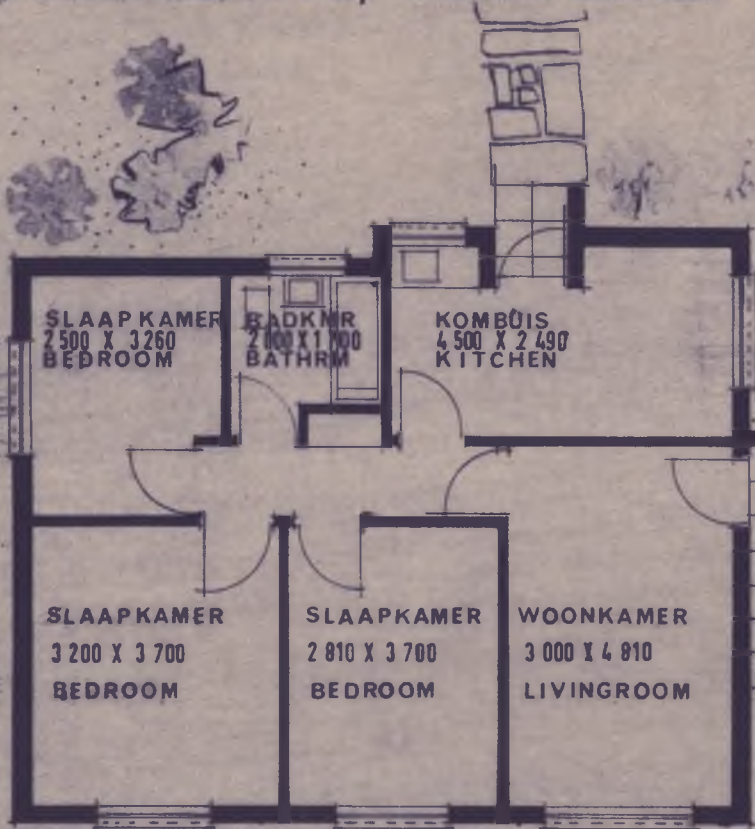

PLAN



PERSPECTIVE / PERSPEKTIEF

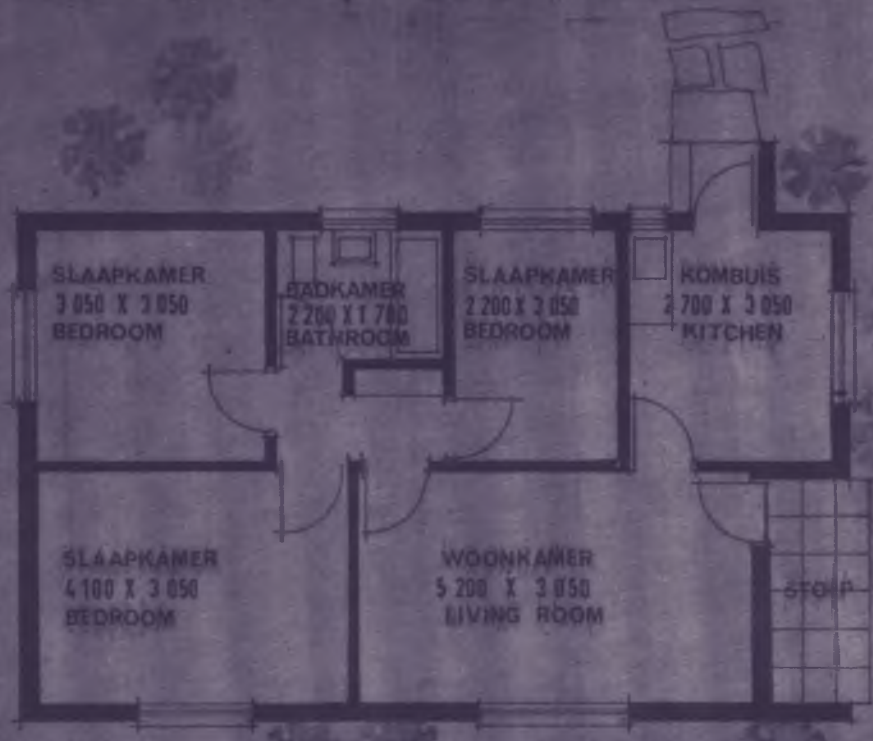

PLAN



PERSPECTIVE/ PERSPEKTIEF




PLAN

DEPARTEMENT VAN GEMEENSKAPSBOU
 DEPARTMENT OF COMMUNITY DEVELOPMENT


OPPVL 72 42 VK METER
 AREA SQ. METRE

780

TYPE : TYPE
 EW1/S/7/3

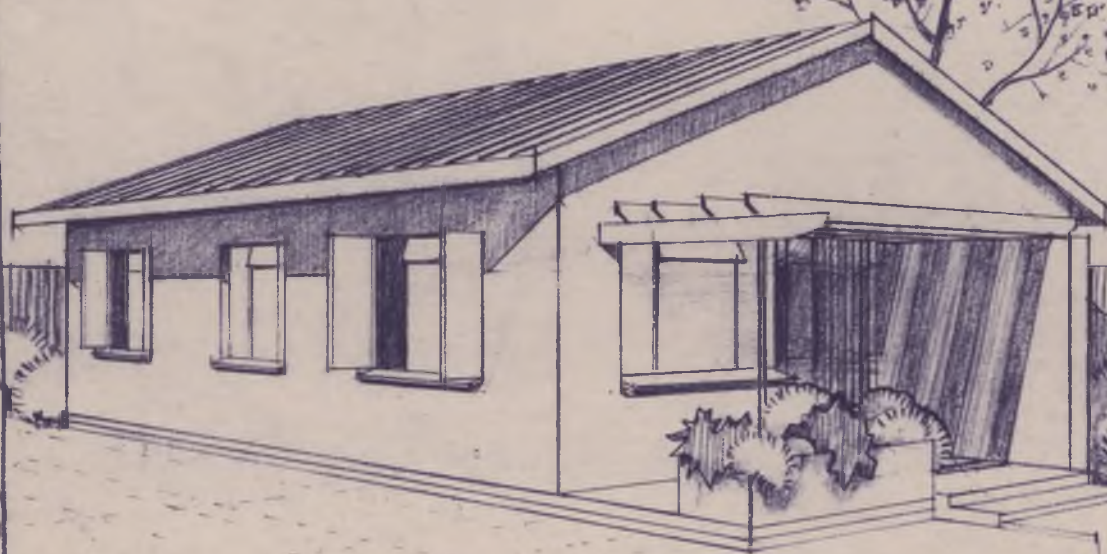

PERSPECTIVE/ PERSPEKTIEF

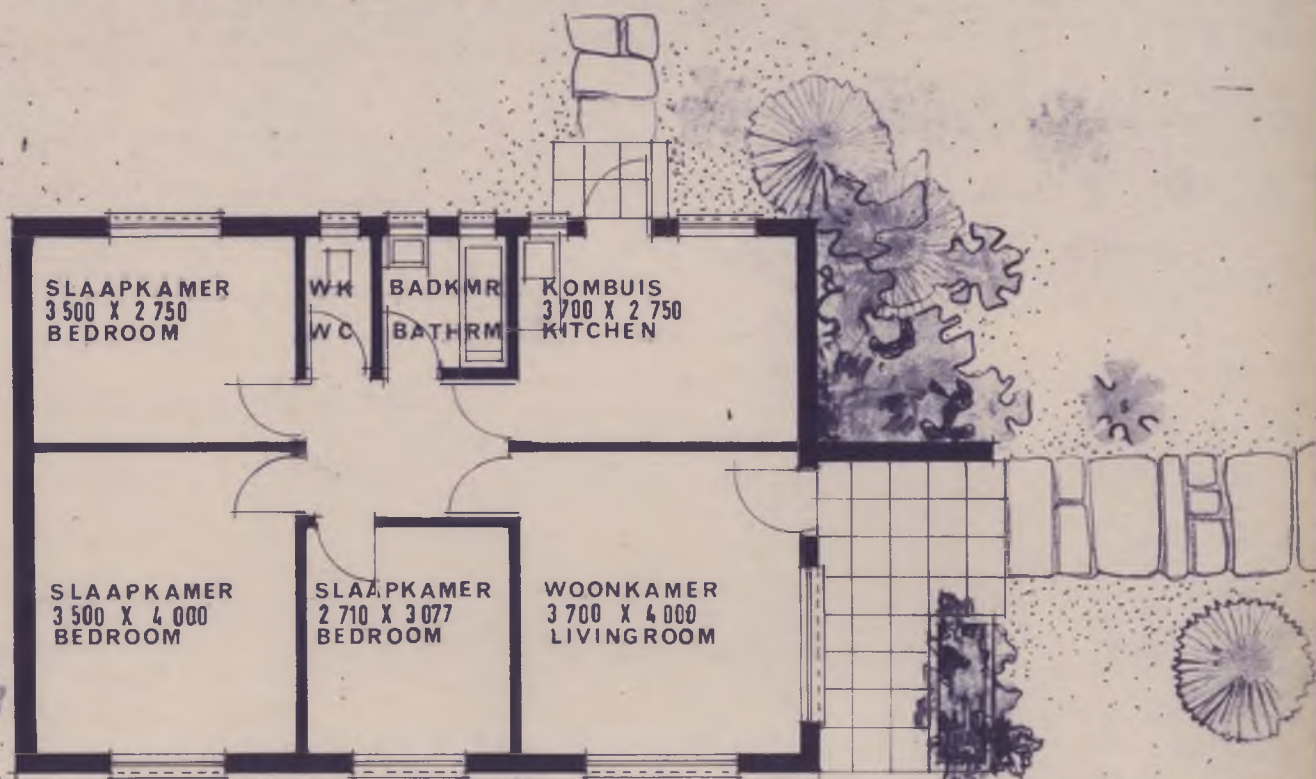

PLAN

DEPARTEMENT VAN GEMEENSKAPSBOU
 DEPARTMENT OF COMMUNITY DEVELOPMENT


OPPVL
 AREA 77,16

VK METER
 SQ. METRE

TIPE : TYPE
 EW1/S/7/4



PERSPEKTIEF / PERSPECTIVE

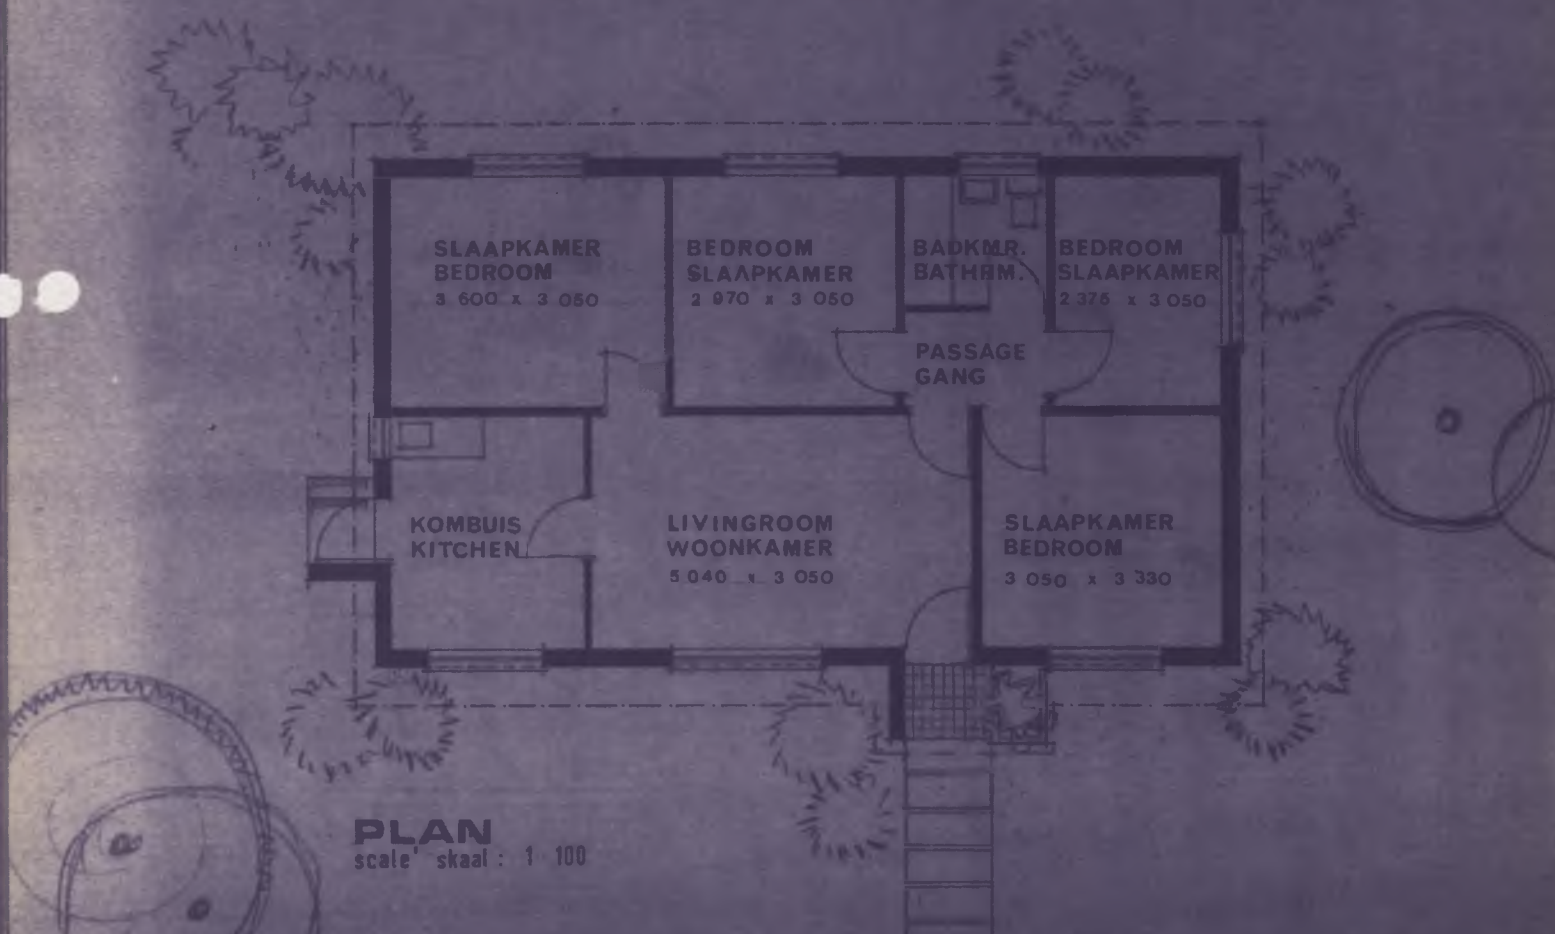


PLAN
scale skaal : 1 : 100

DEPARTEMENT VAN GEMEENSKAPSBOU
DEPARTMENT OF COMMUNITY DEVELOPMENT


OPPVL AREA 77,00 * VK METER SQ METRE

TYPE : TYPE
EW1/S/7/5


829

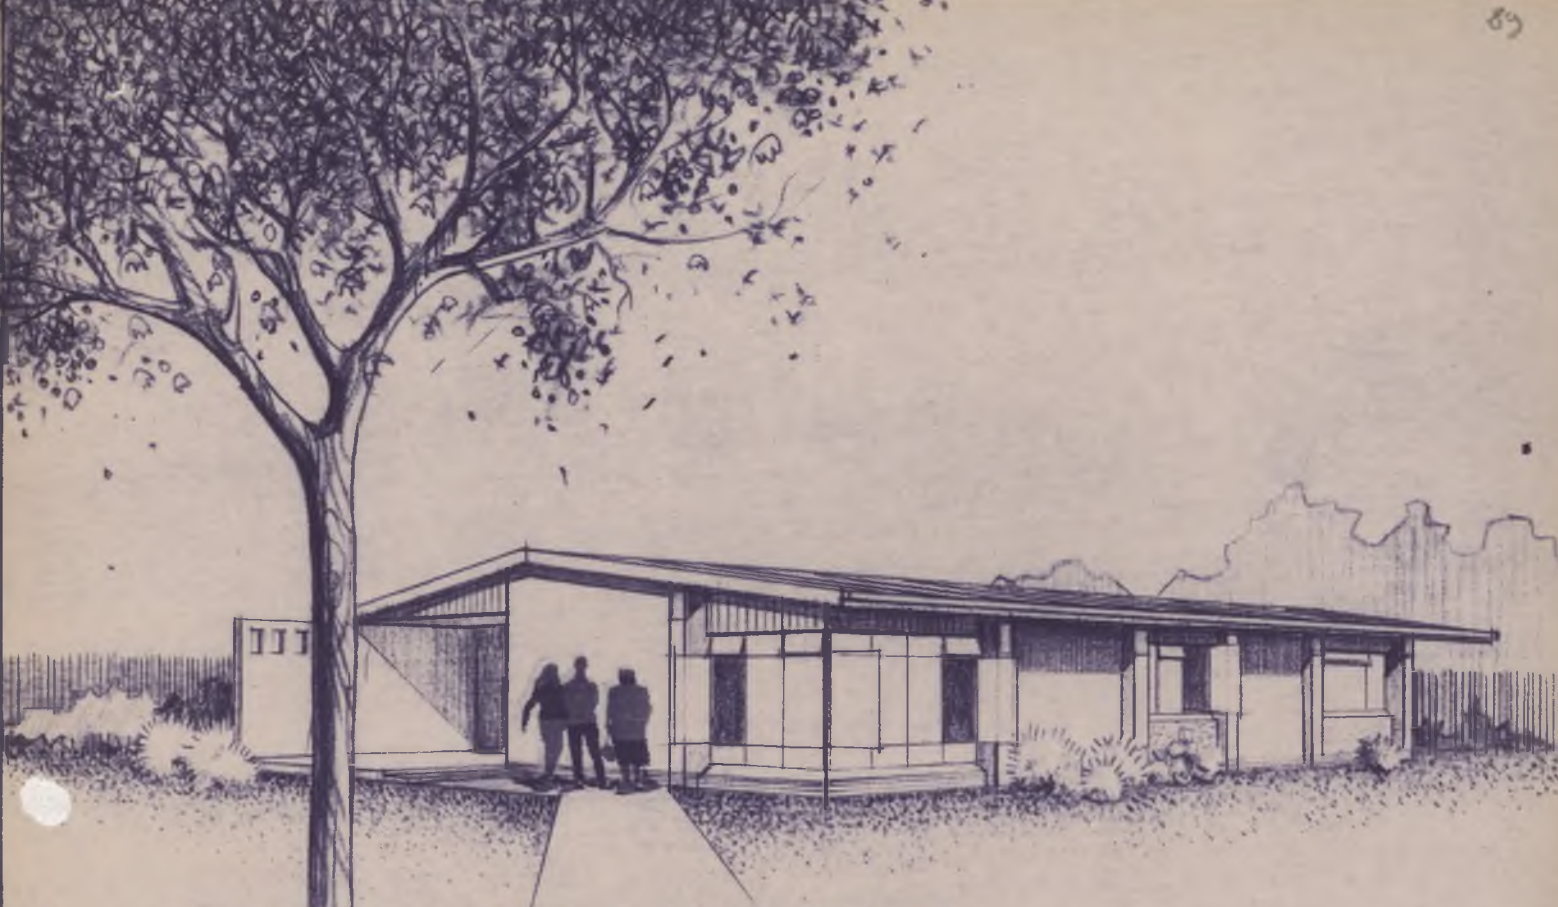


PERSPECTIVE / PERSPEKTIEF

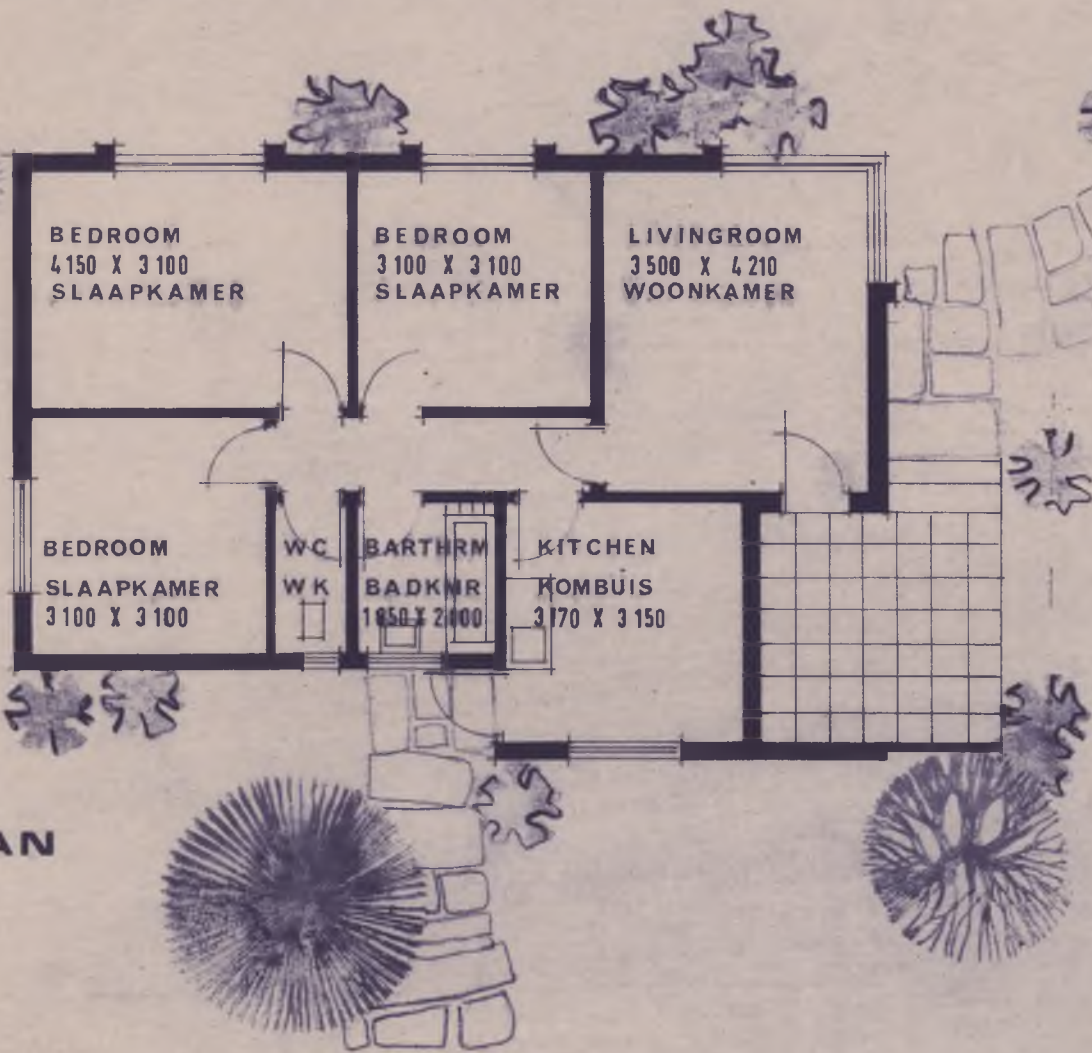

PLAN

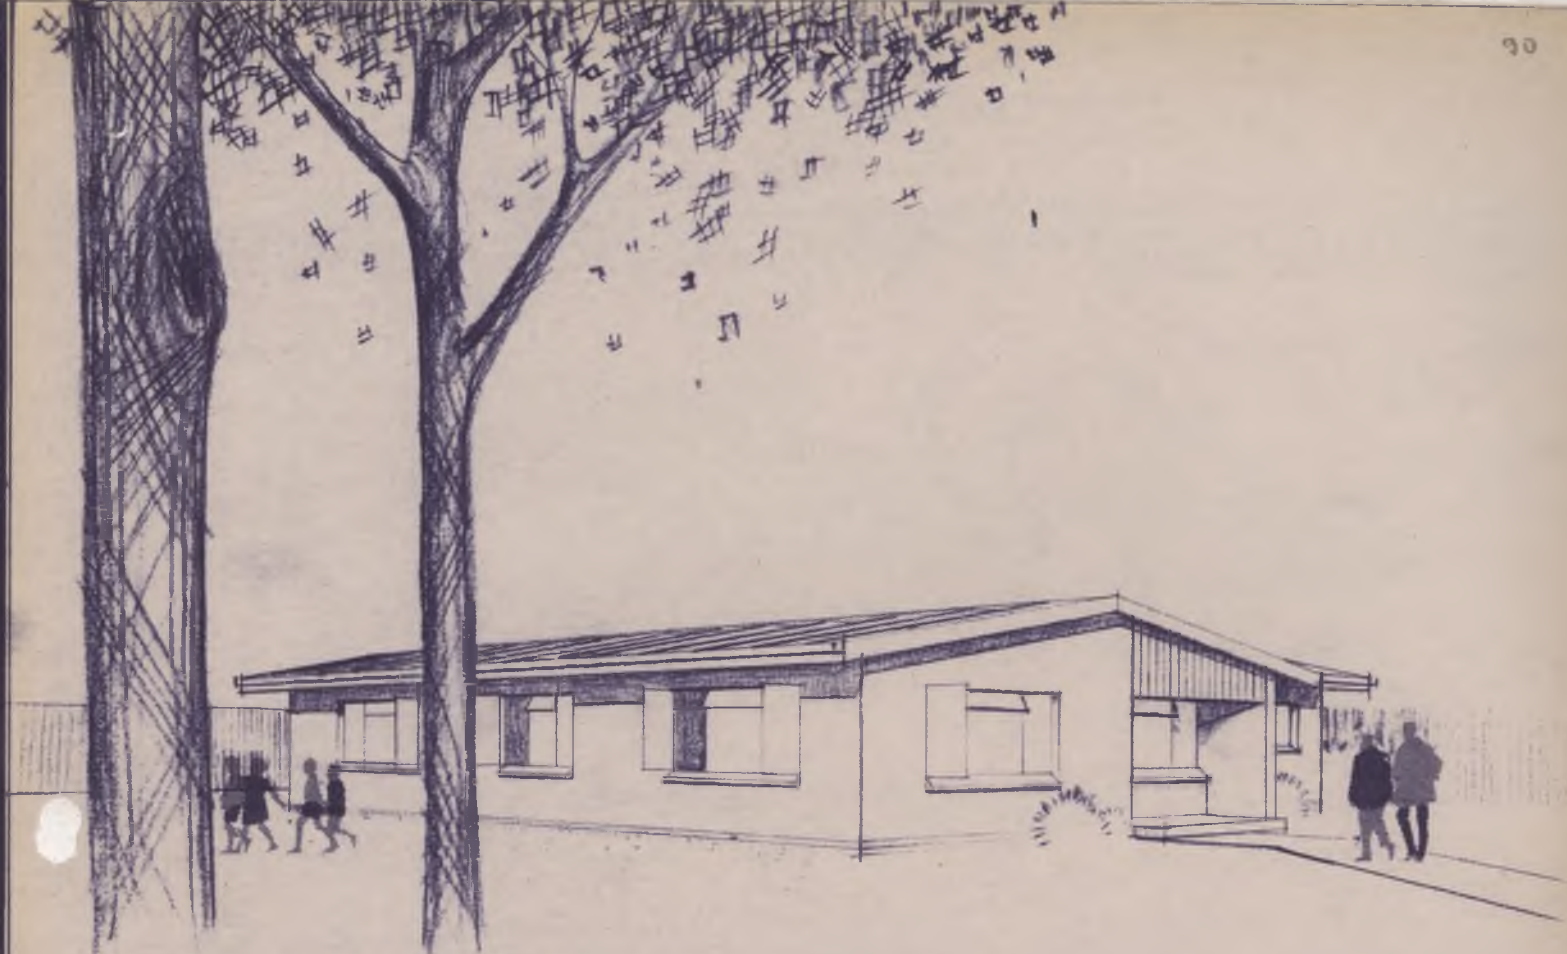

PERSPECTIVE / PERSPEKTIEF

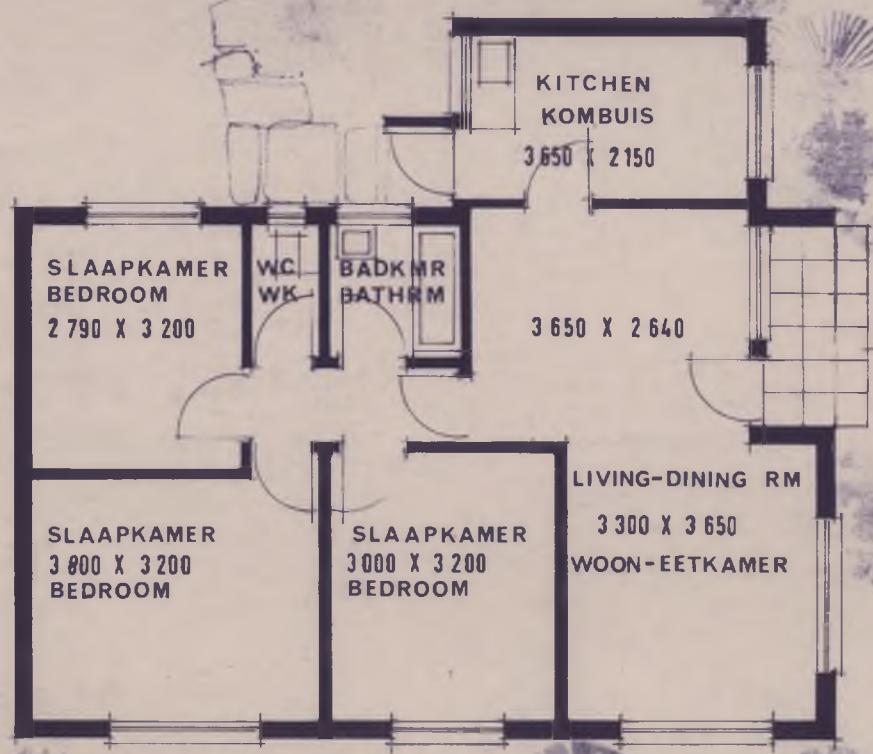


PLAN


DEPARTEMENT VAN GEMEENSKAPSBOU
 DEPARTMENT OF COMMUNITY DEVELOPMENT

OPPVL AREA 82 35 VK METER SQ. METRE
 886


TYPE : TYPE
 EW1/S/8/2

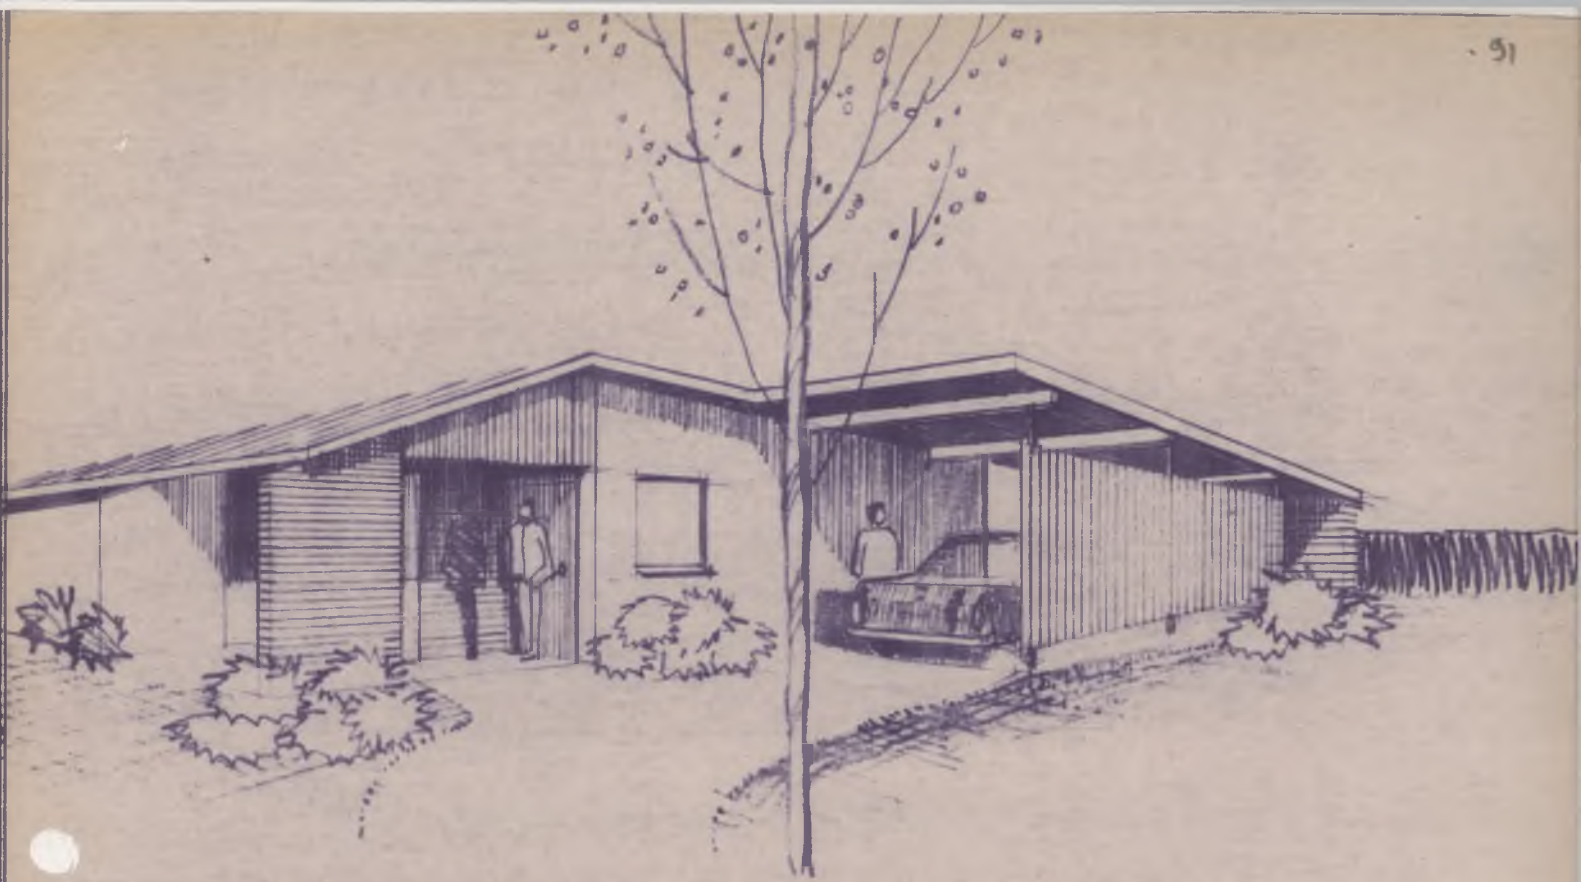


PERSPECTIVE / PERSPEKTIEF

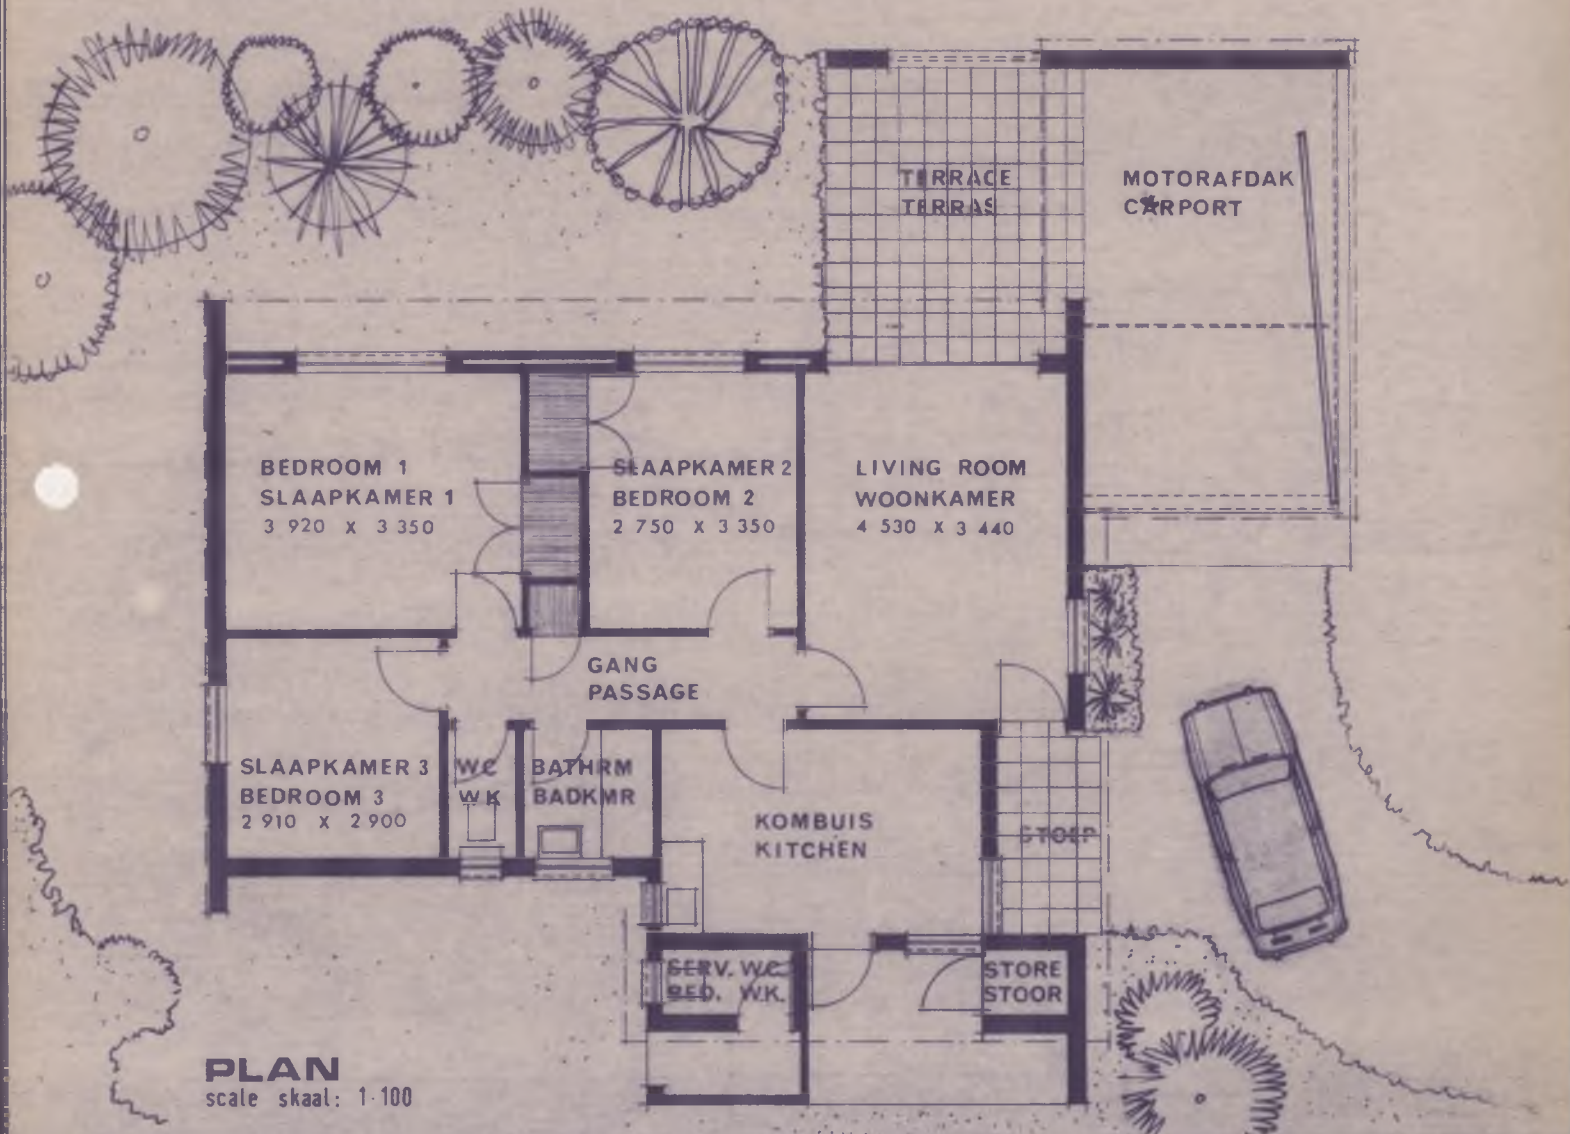

PLAN scale skaal: 1:100

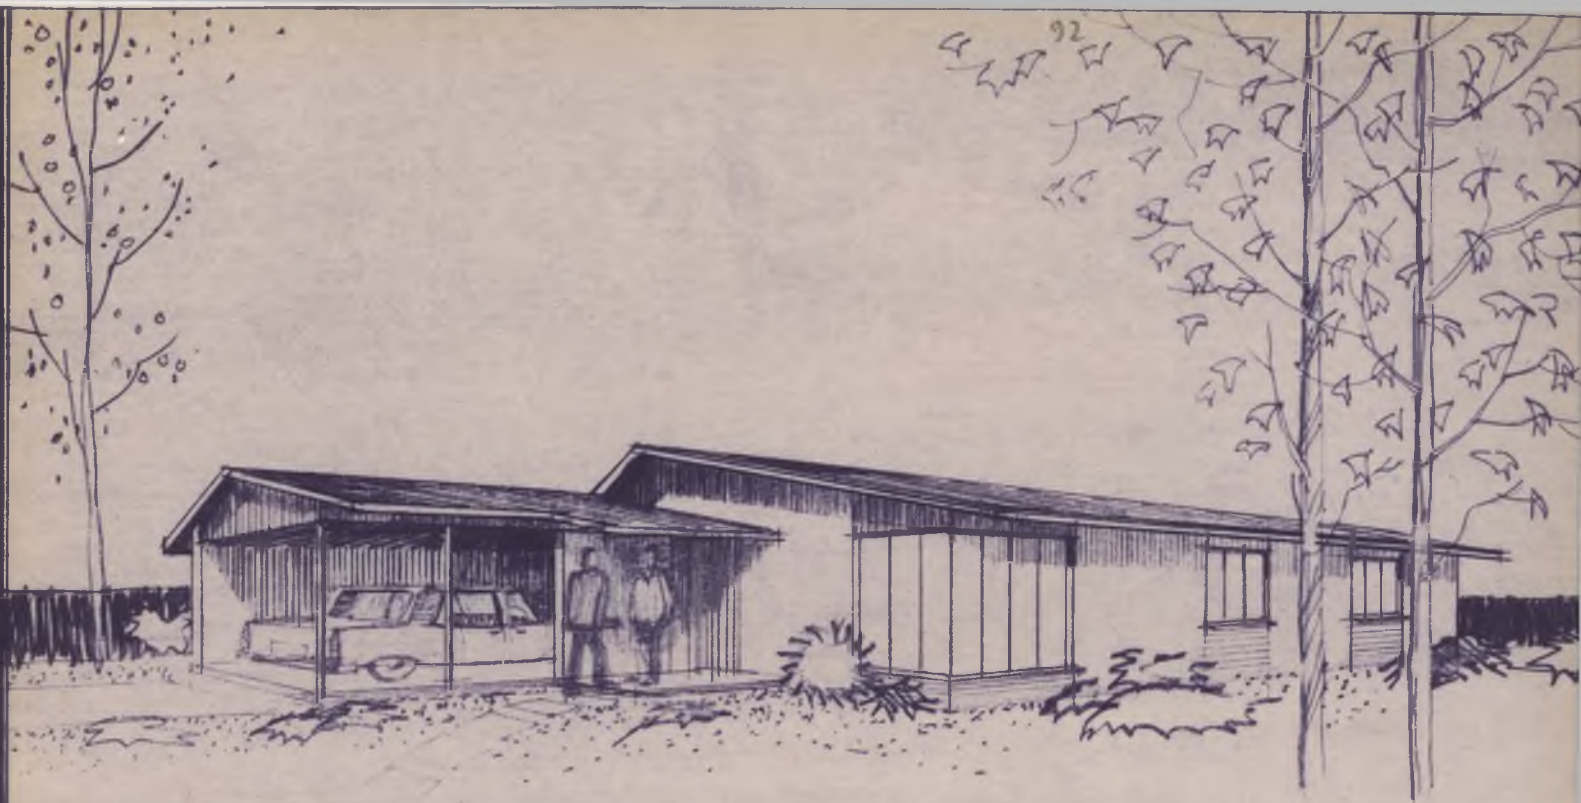

PERSPEKTIEF / PERSPECTIVE

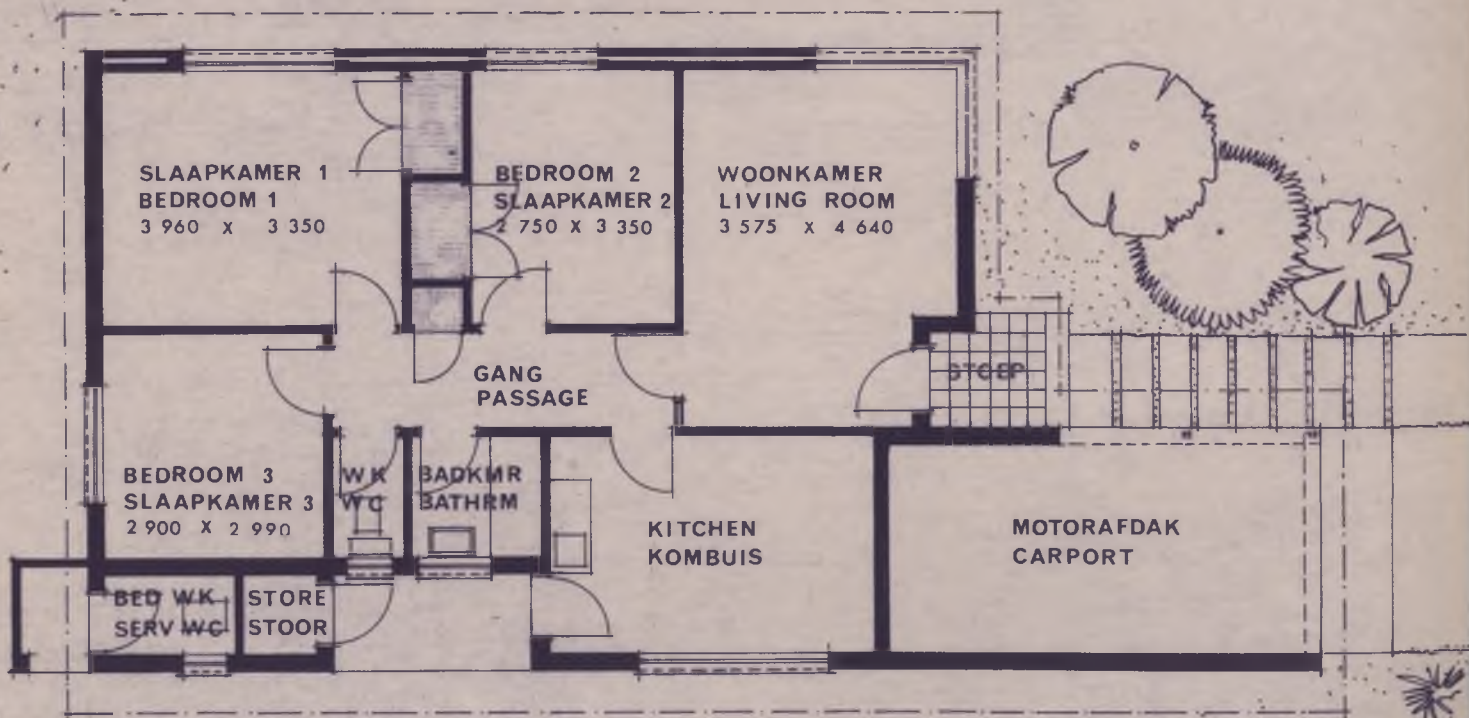

PLAN
scale skaal: 1:100

DEPARTEMENT VAN GEMEENSKAPSBOU
DEPARTMENT OF COMMUNITY DEVELOPMENT


OPPVL
AREA

88,00
936

VK METER
SQ. METRE

TIPE : TYPE
EW1/S/8/5

PERSPEKTIEF / PERSPECTIVE

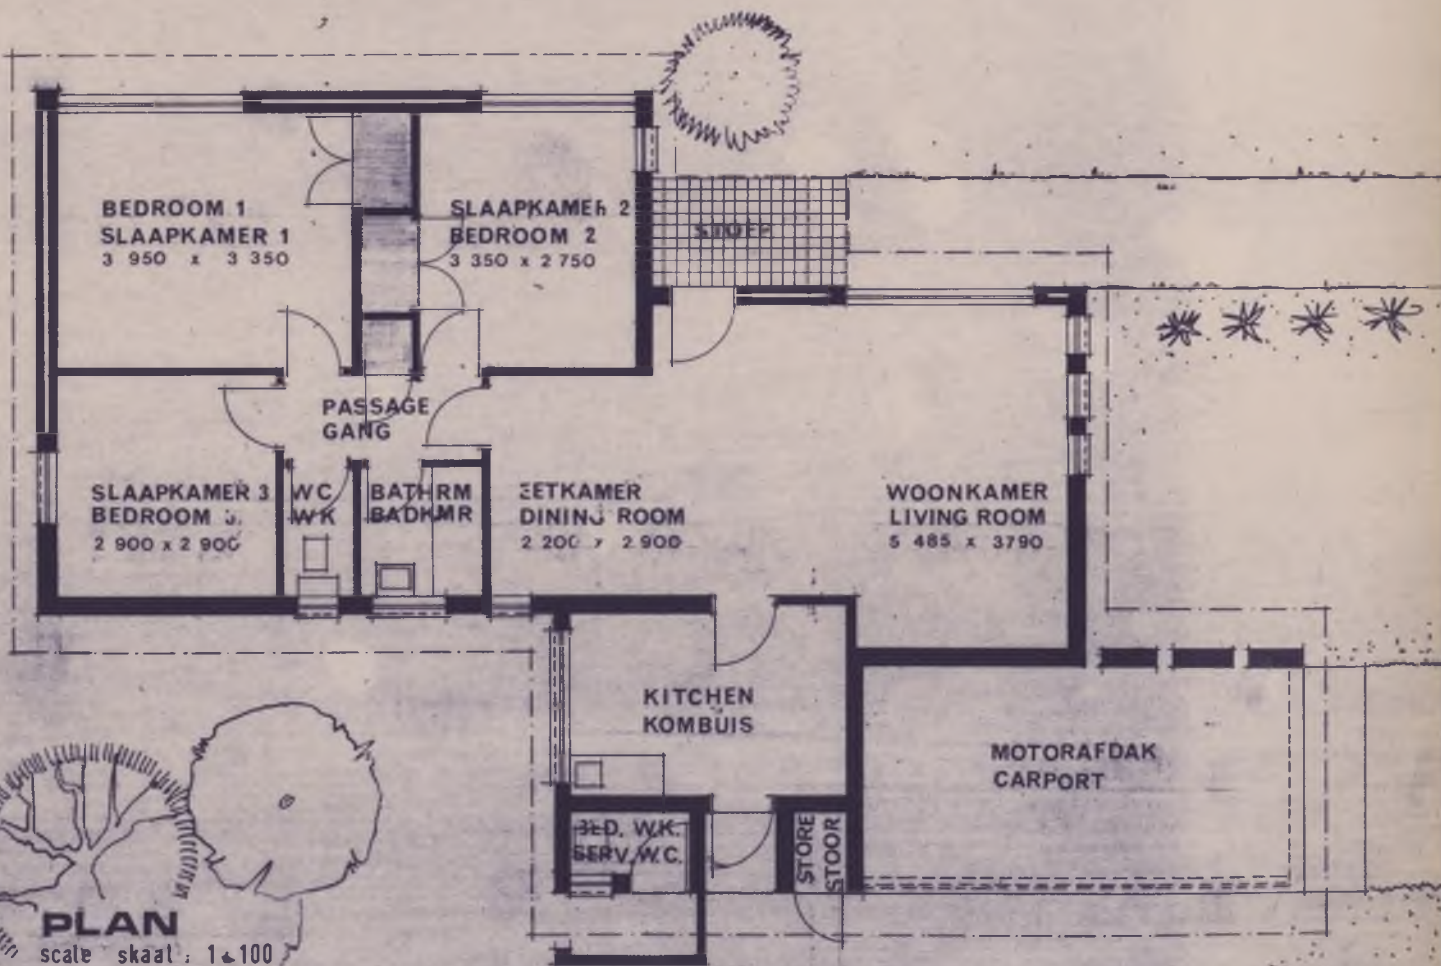


DEPARTEMENT VAN GEMEENSKAPSBOU
DEPARTMENT OF COMMUNITY DEVELOPMENT

OPPVL AREA 92,00



VK.METER SQ.METRE

990

TYPE : TYPE
EW1/S/9/1

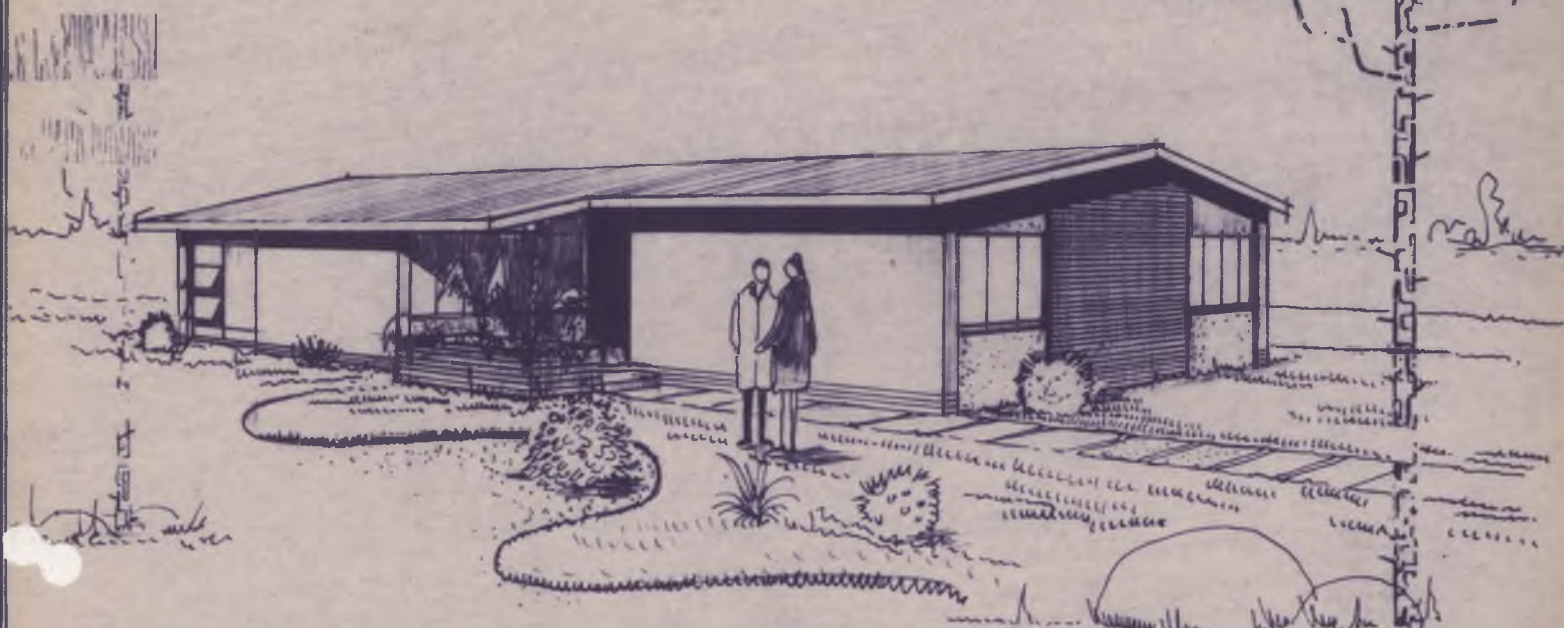

PERSPECTIVE / PERSPEKTIEF

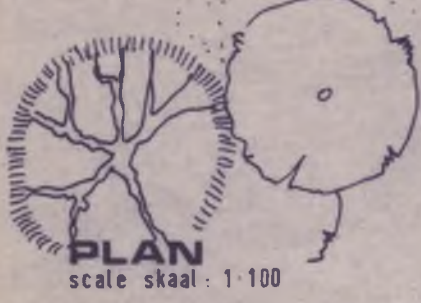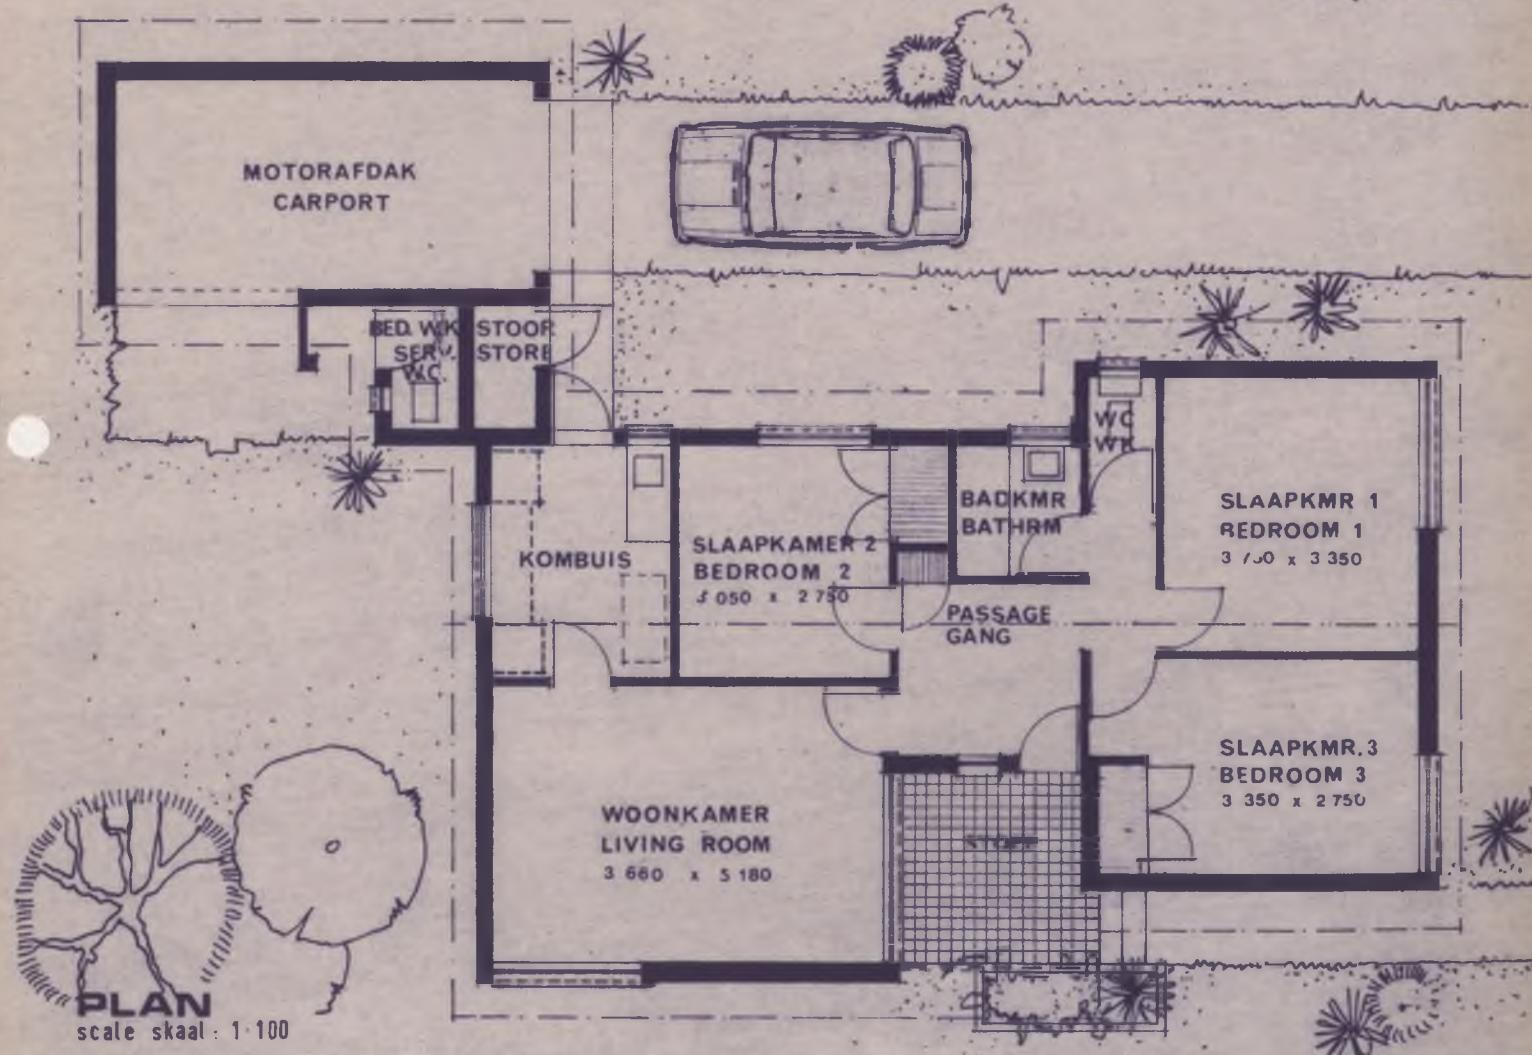


DEPARTEMENT VAN GEMEENSKAPSBOU
 DEPARTMENT OF COMMUNITY DEVELOPMENT


OPPVL AREA 91,00
 VK METER SQ. METRE
 980

TIPE : TYPE
 EW1/S/9/2


PERSPECTIVE / PERSPEKTIEF

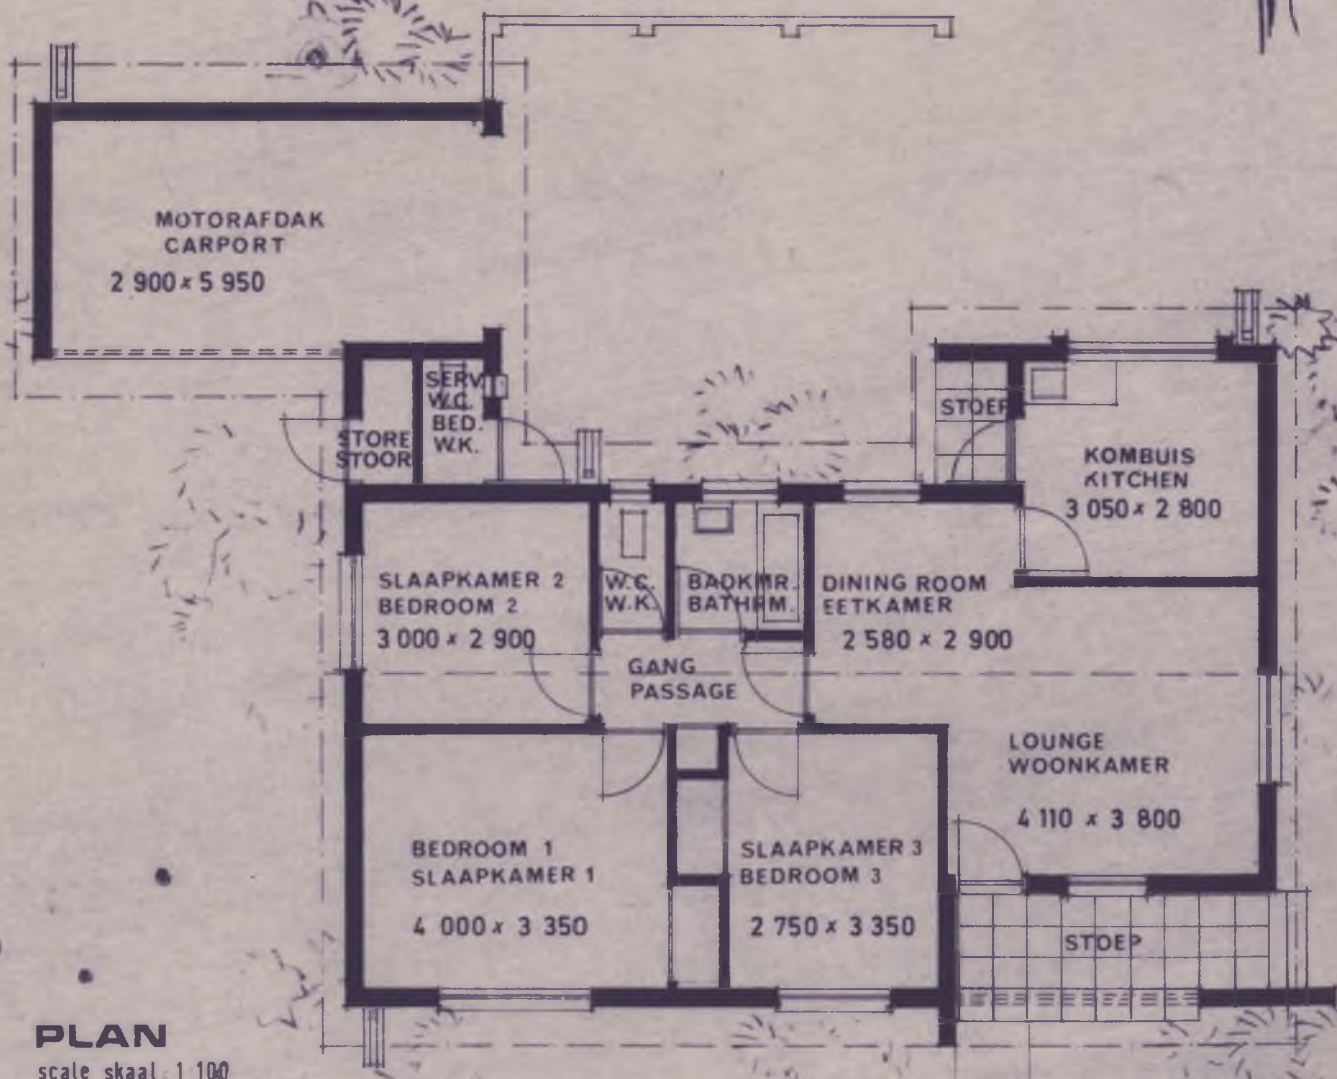

PLAN
scale skaal 1:100

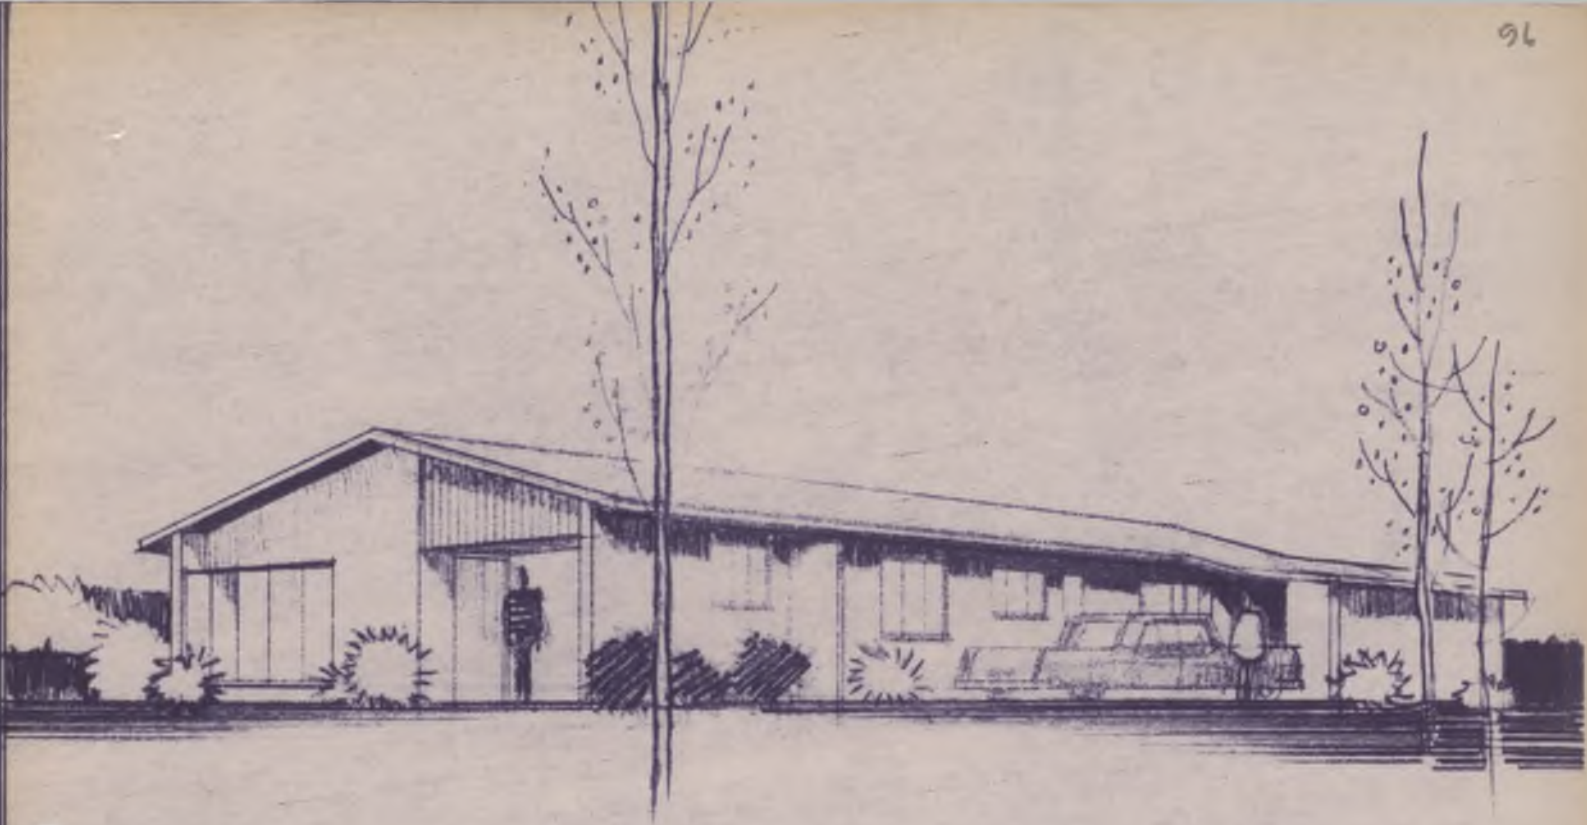

PERSPECTIVE / PERSPEKTIEF

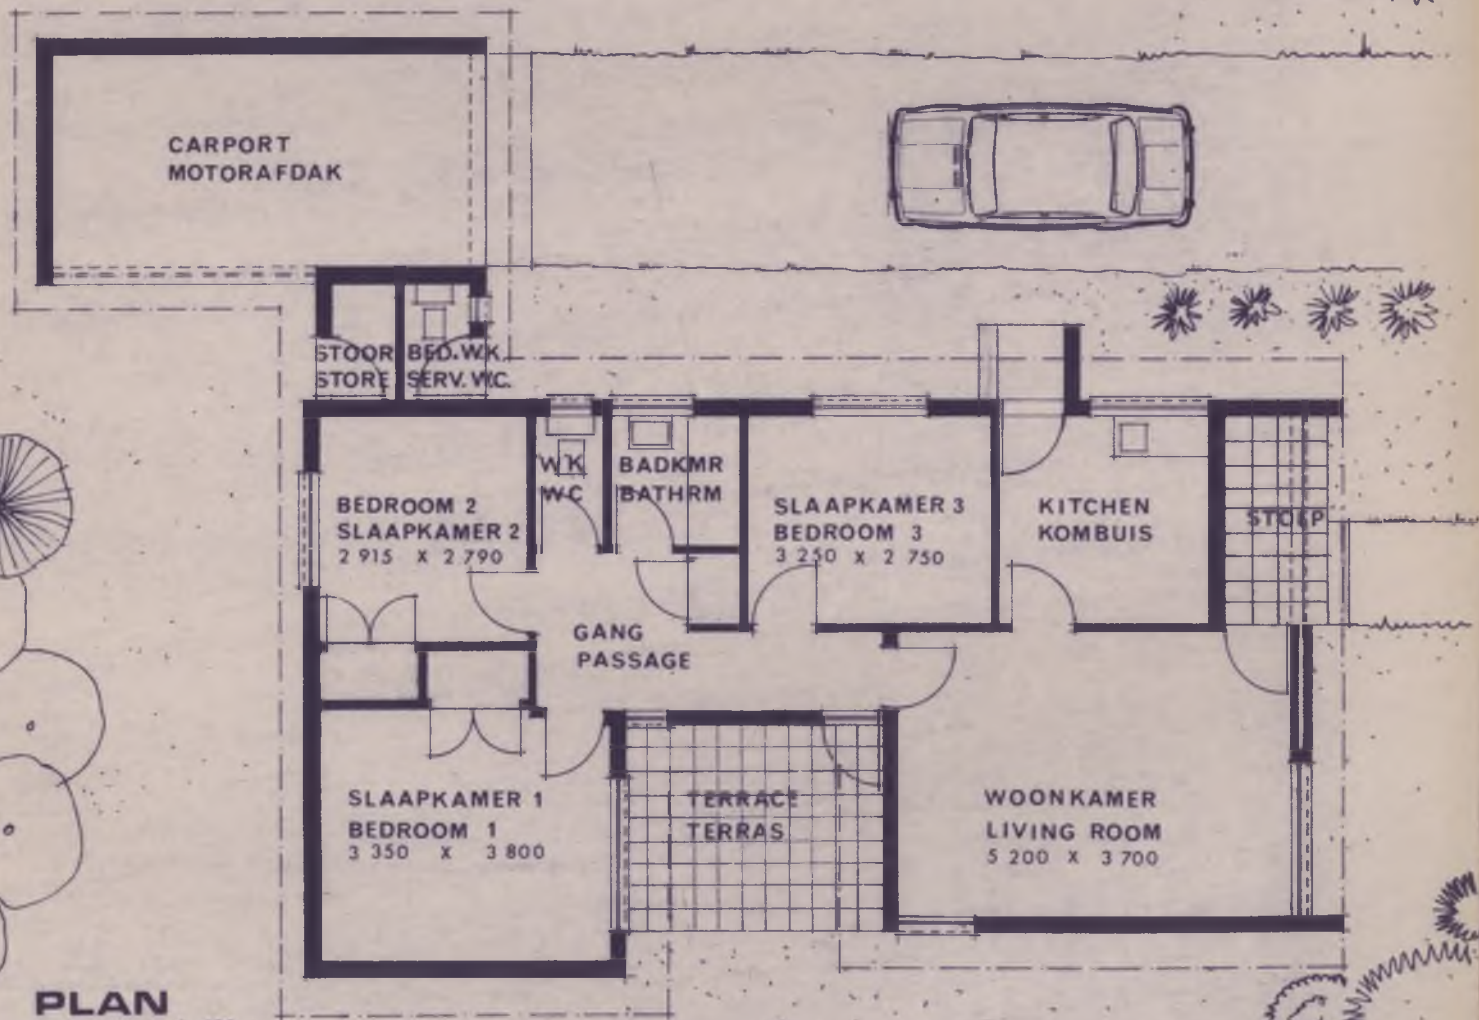

PLAN
scale skaal: 1-100


DEPARTEMENT VAN GEMEENSKAPSBOU
DEPARTMENT OF COMMUNITY DEVELOPMENT

OPPVL AREA 91,50


VK METER SQ. METRE

TIPE : TYPE
EW1/S/9/4

1017

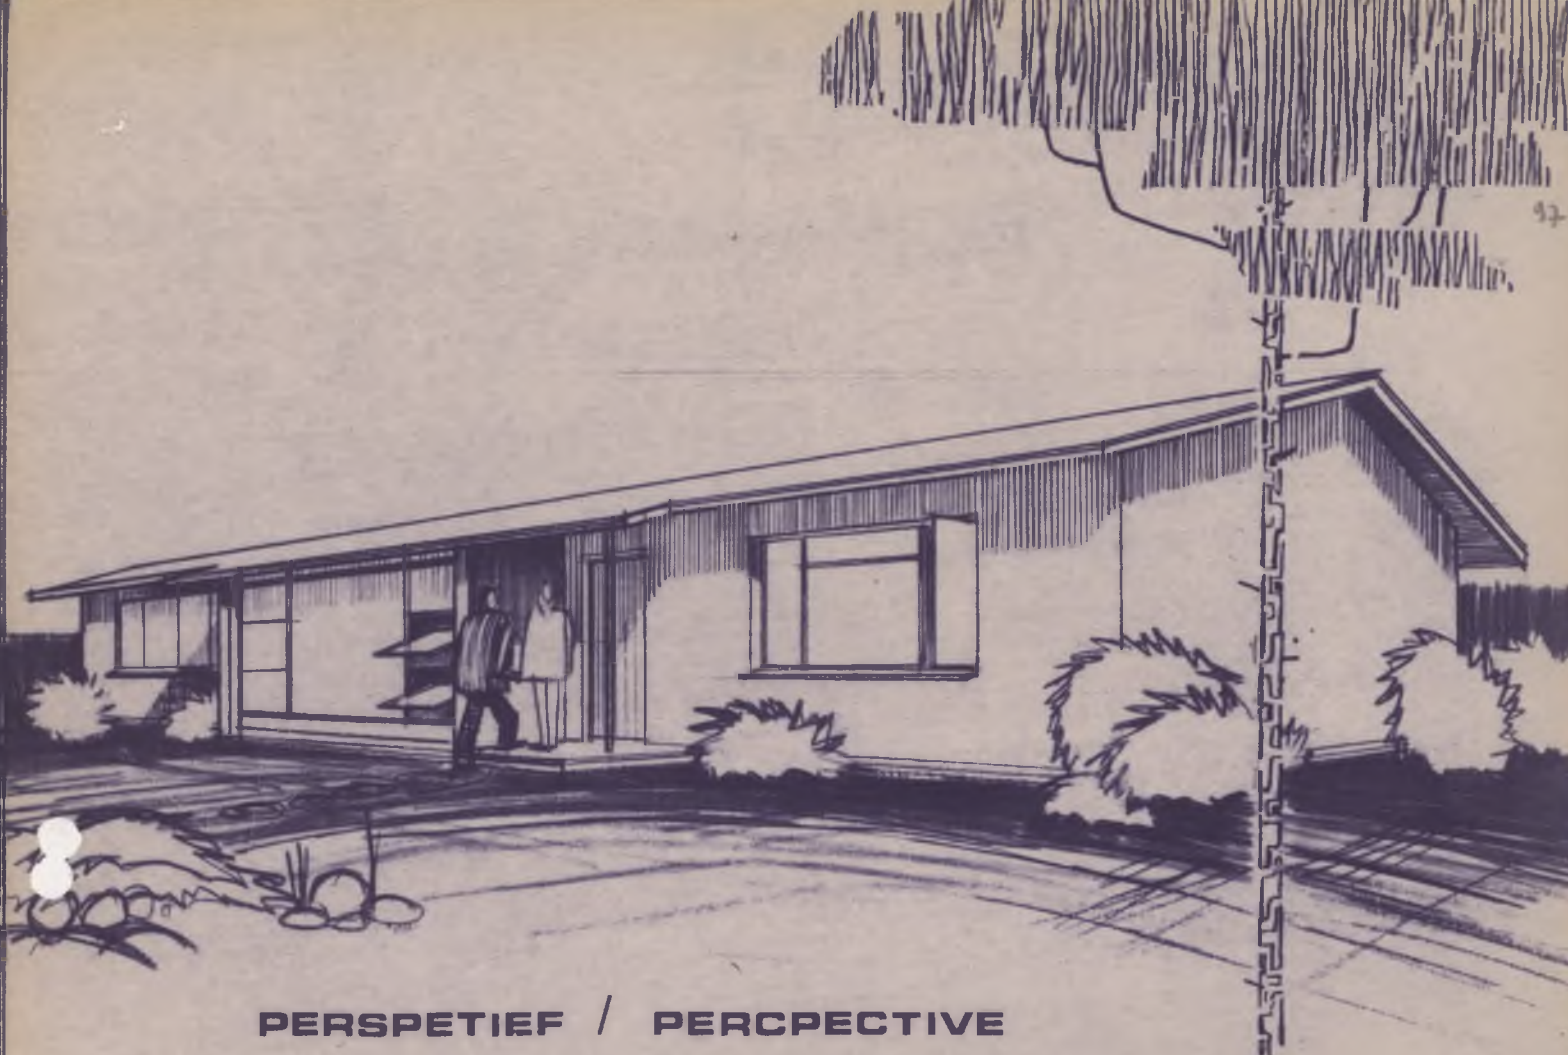

PERSPETIEF / PERSPECTIVE

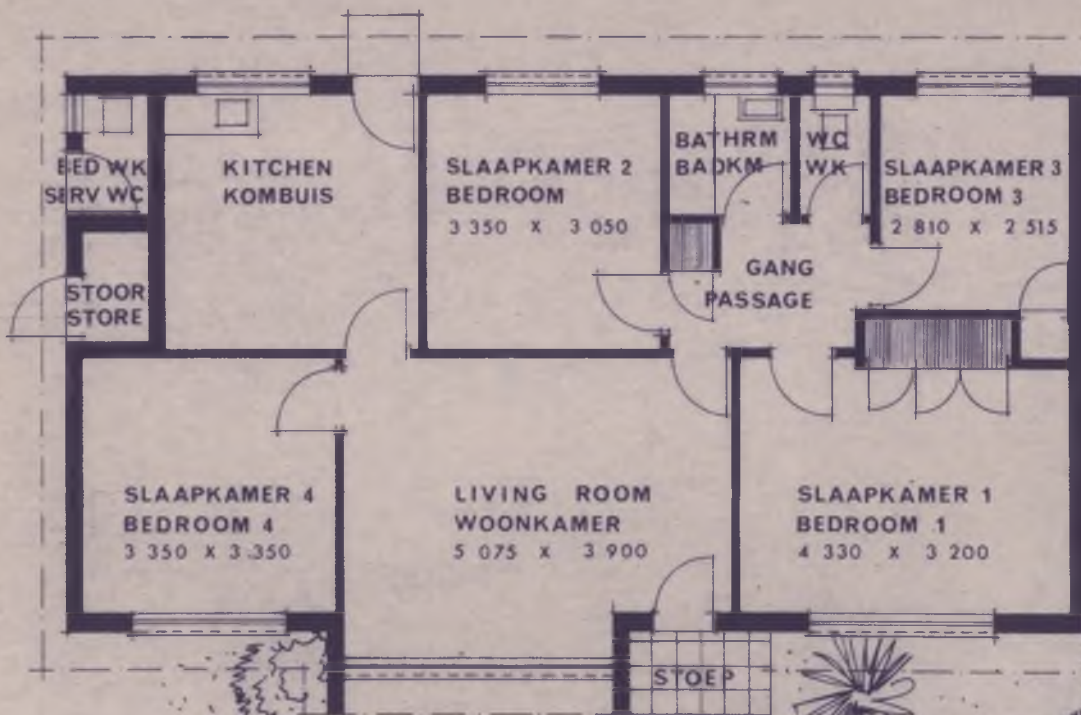

PLAN
scale skaal: 1 : 100


DEPARTEMENT VAN GEMEENSKAPSBOU
DEPARTMENT OF COMMUNITY DEVELOPMENT

OPPLV AREA 95,00


VK METER SQ. METRE

1023


TYPE : TYPE
EW1/S/9/5

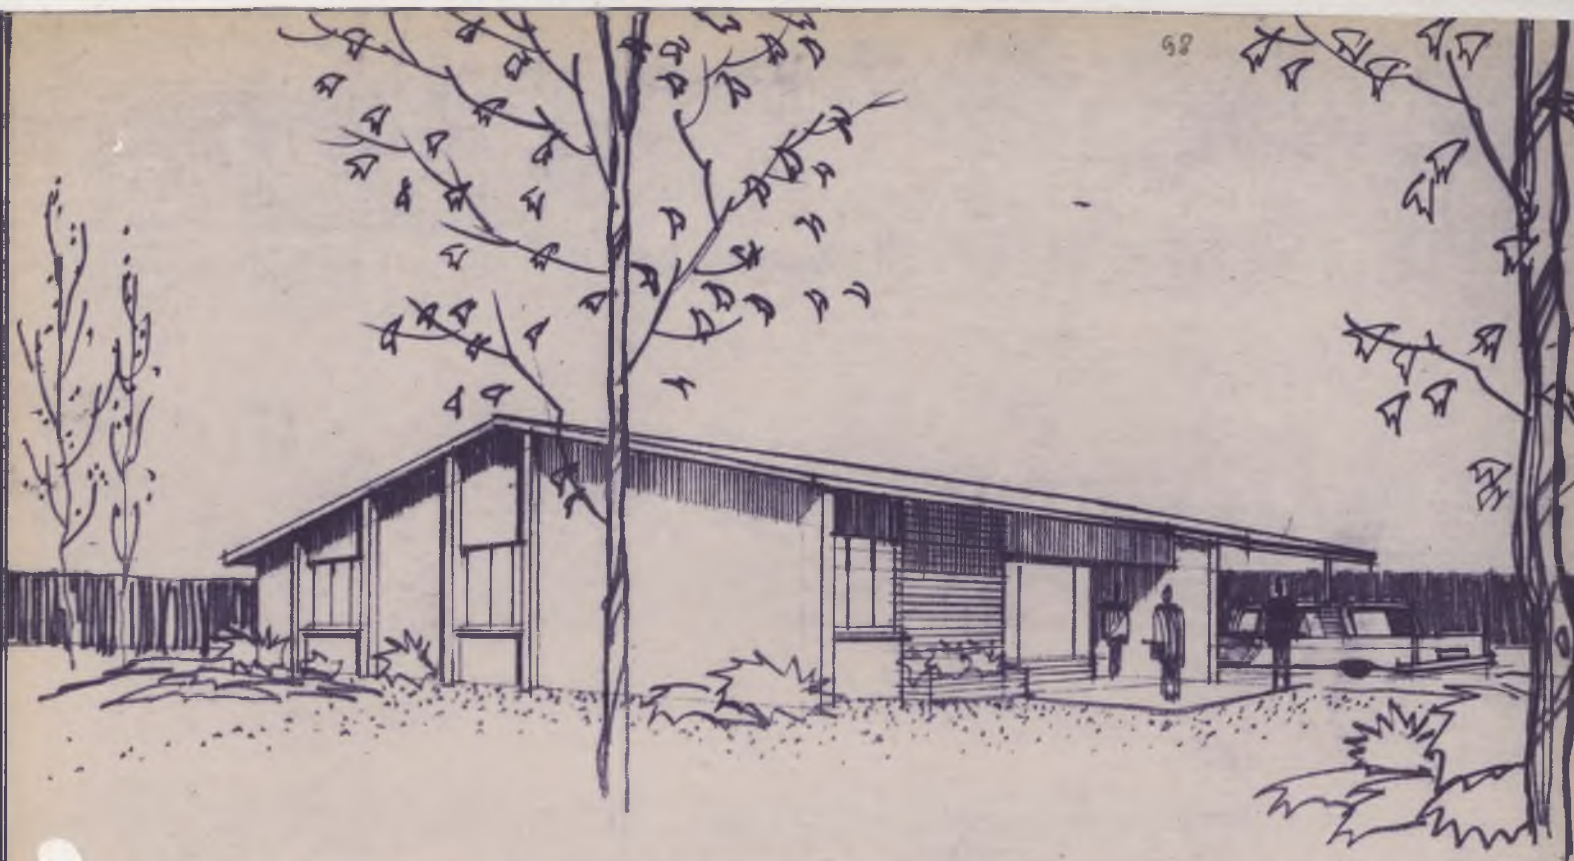


PERSPEKTIEF / PERSPECTIVE

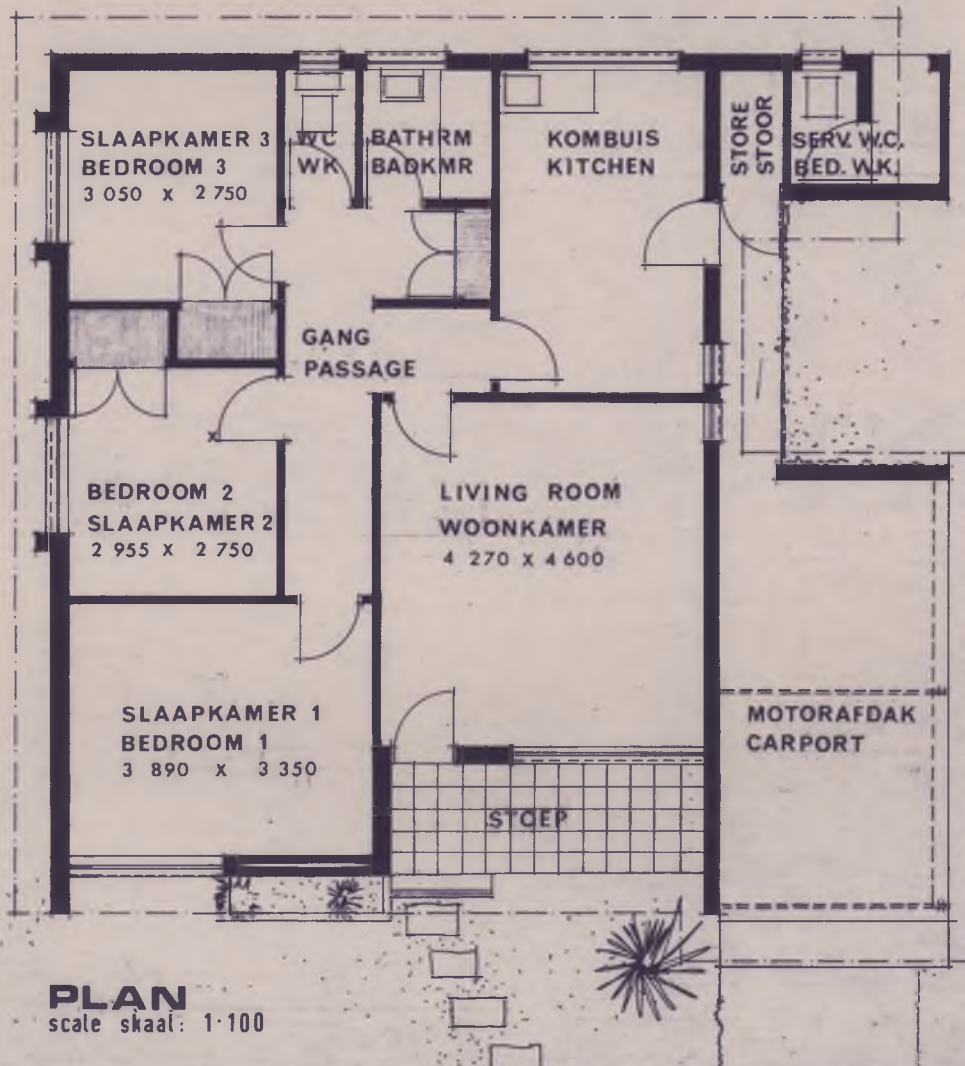

PLAN scale skaal: 1:100

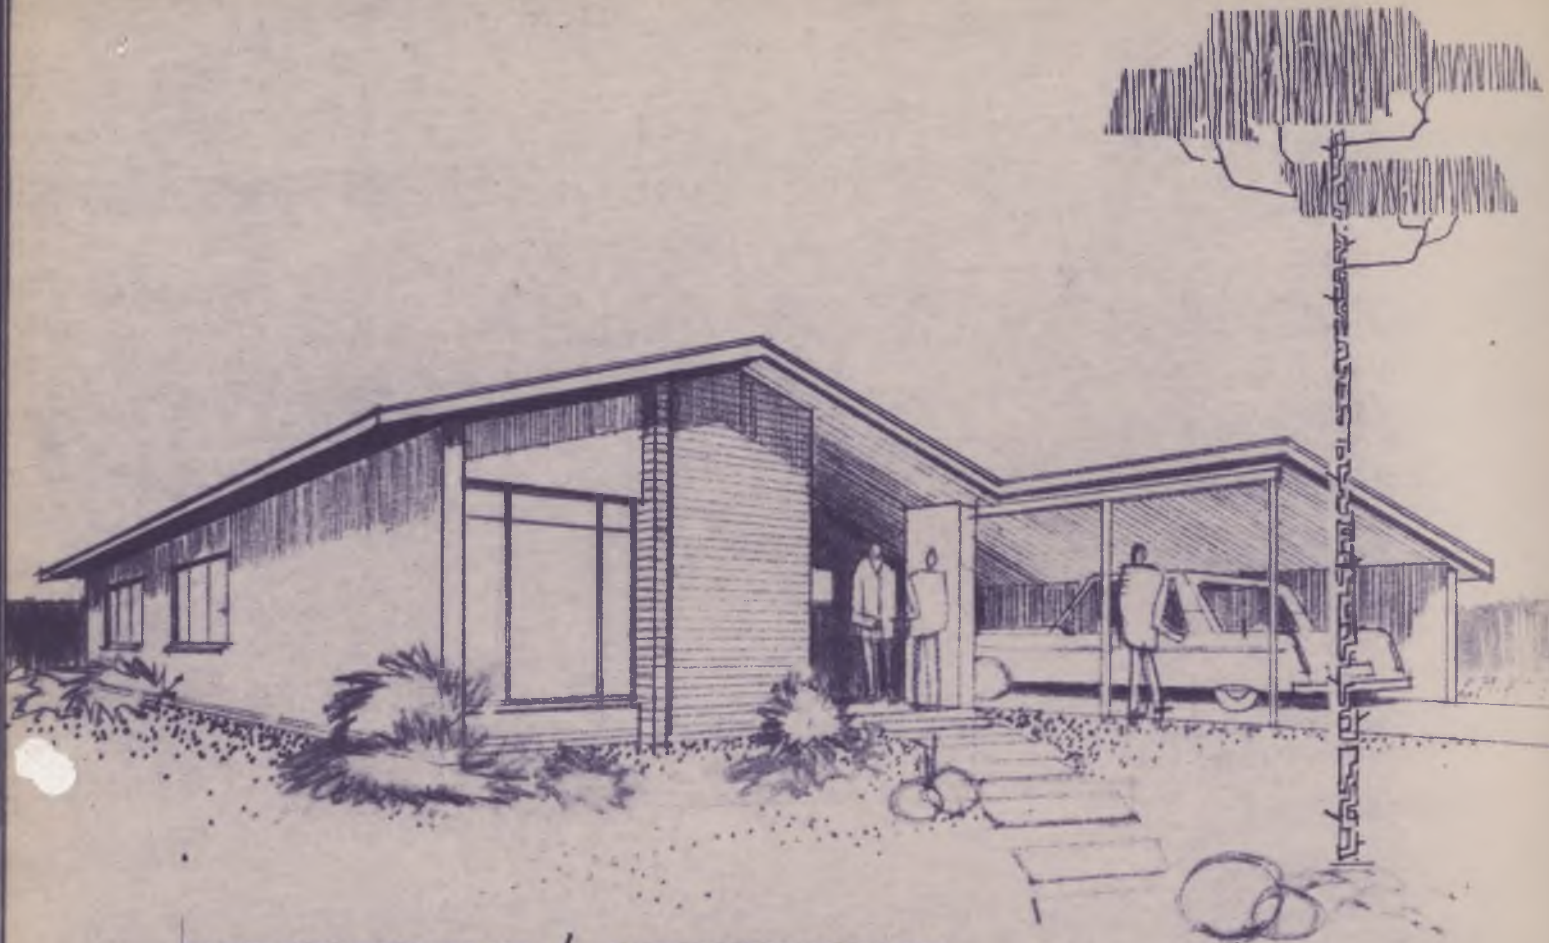

PERSPECTIVE / PERSPEKTIEF

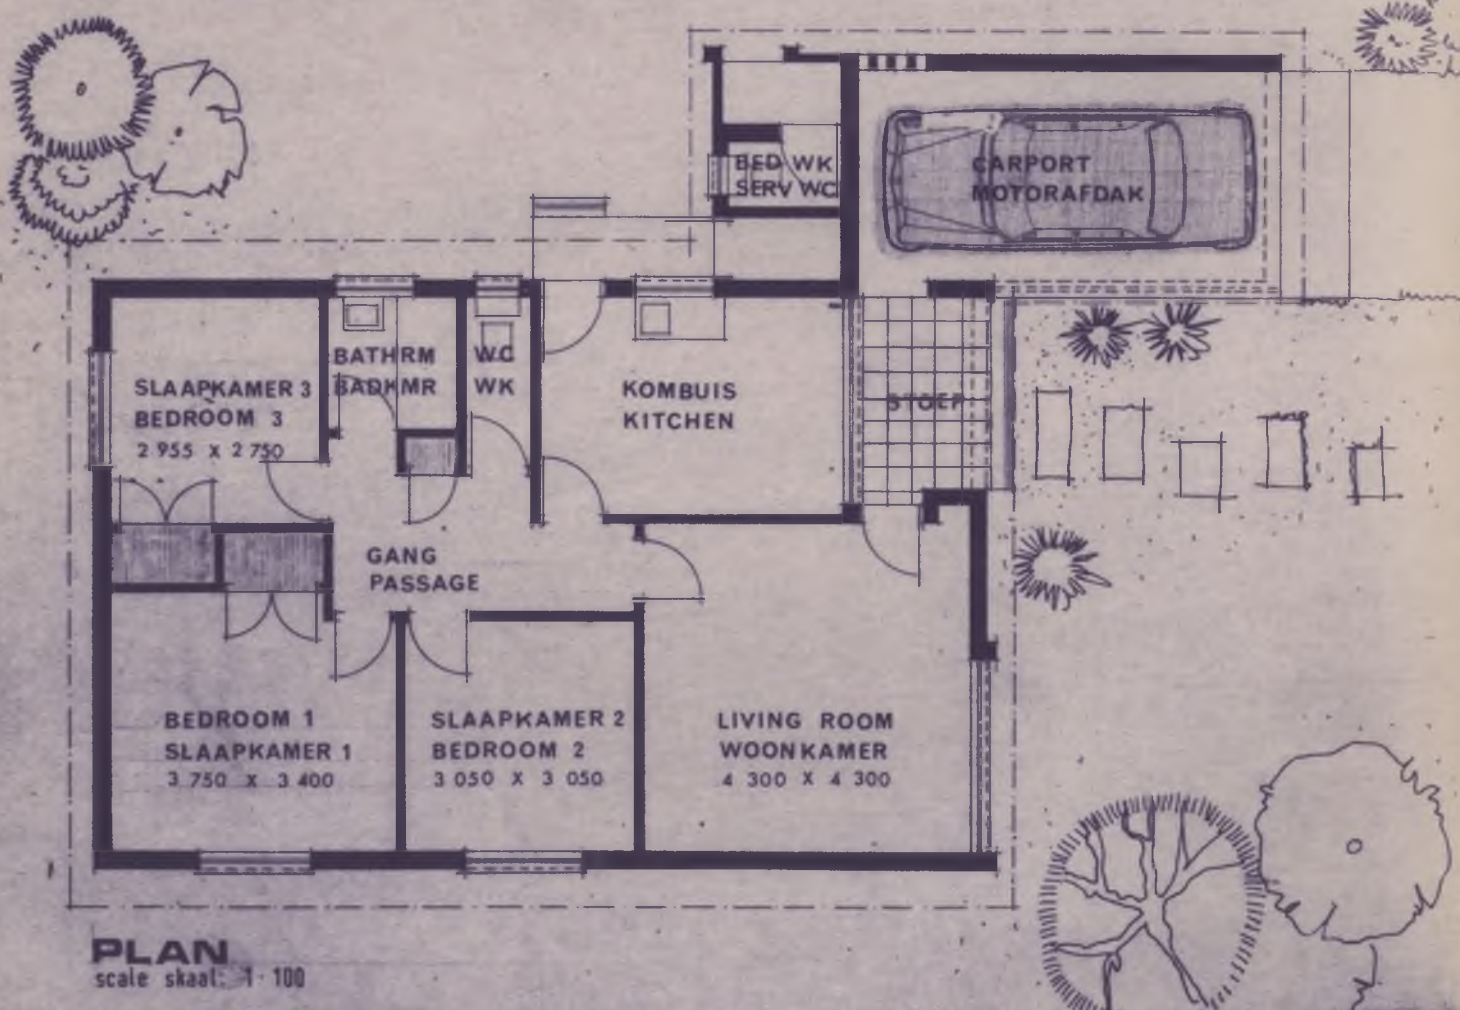


PLAN scale skaal: 1:100

DEPARTEMENT VAN GEMEENSKAPSBOU
 DEPARTMENT OF COMMUNITY DEVELOPMENT


OPPVL AREA 90,50 VK METER SQ. METRE

TYPE : TYPE
 EW1/S/9/7


974

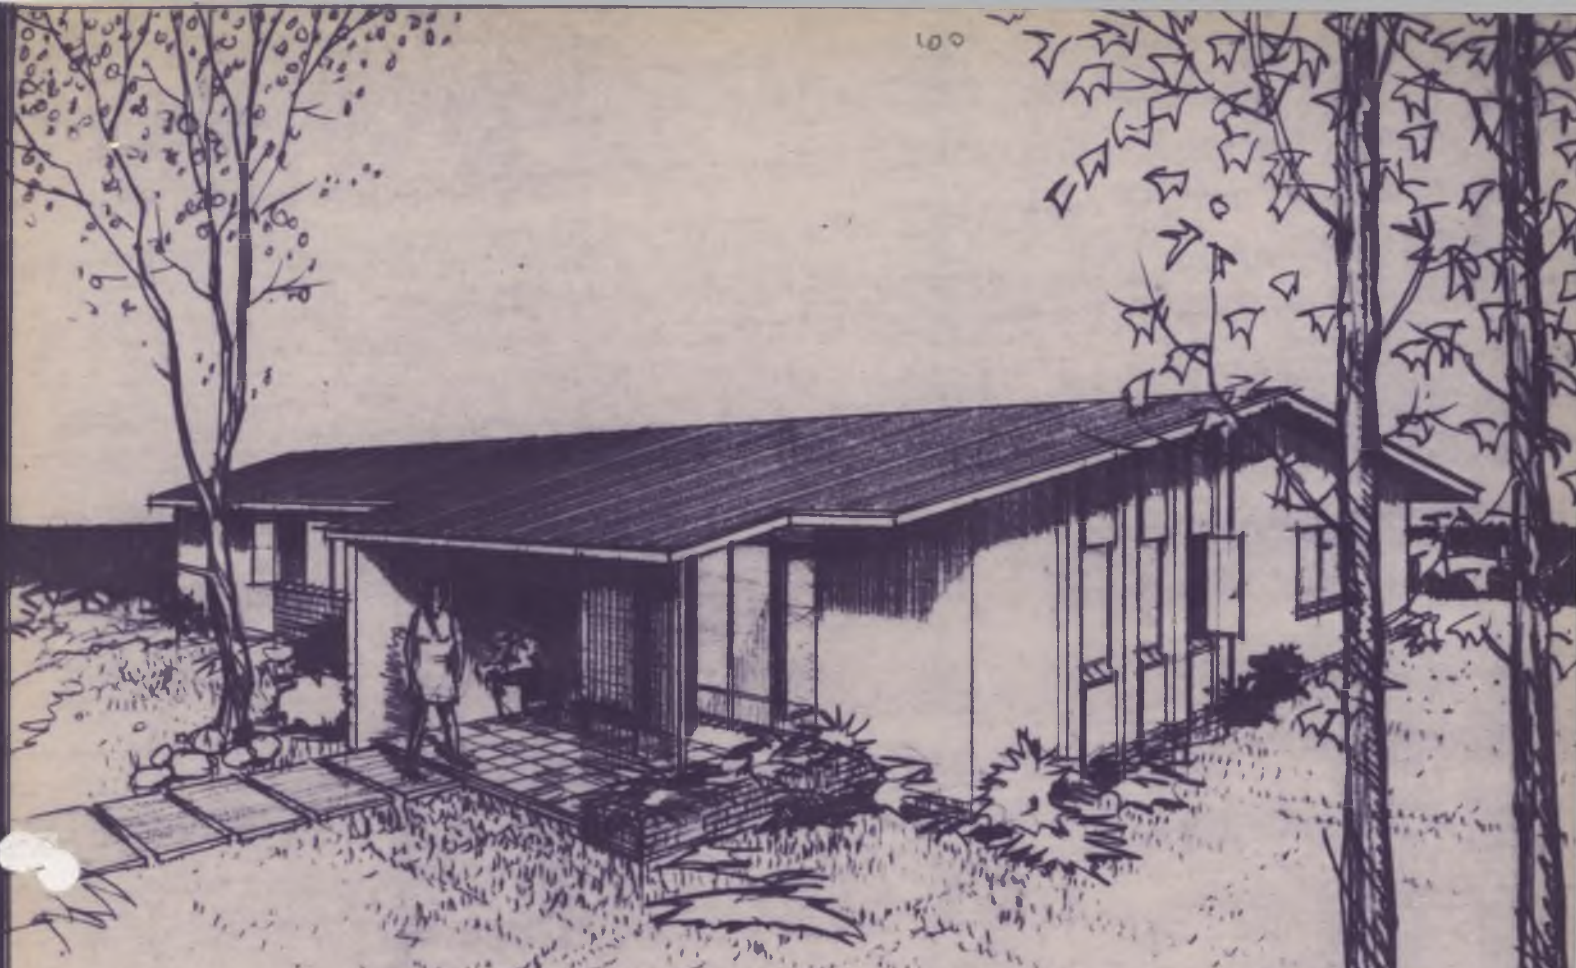


PERSPECTIVE / PERSPEKTIEF

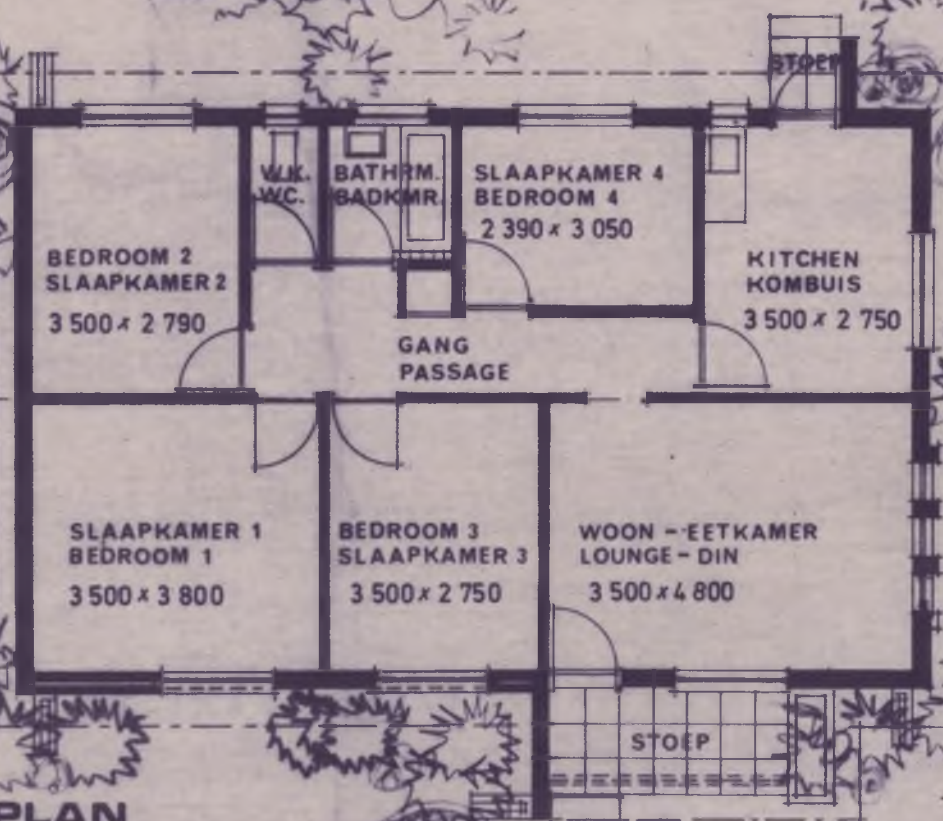


PLAN
skaal scale: 1:100

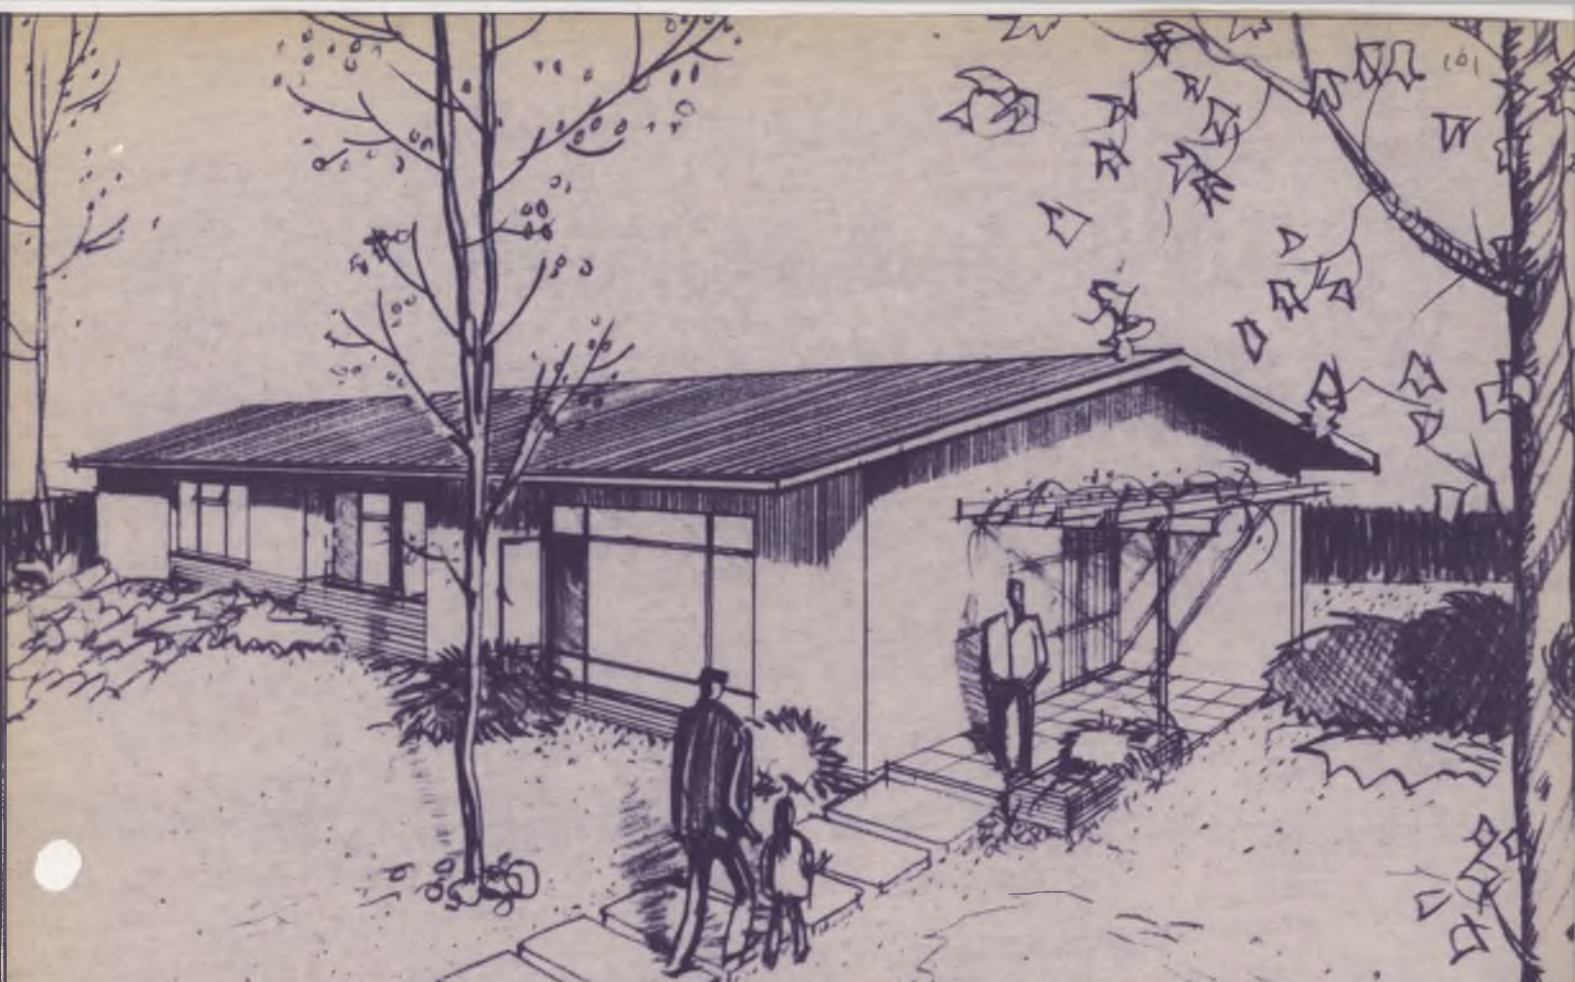


PERSPEKTIEF / PERSPECTIVE

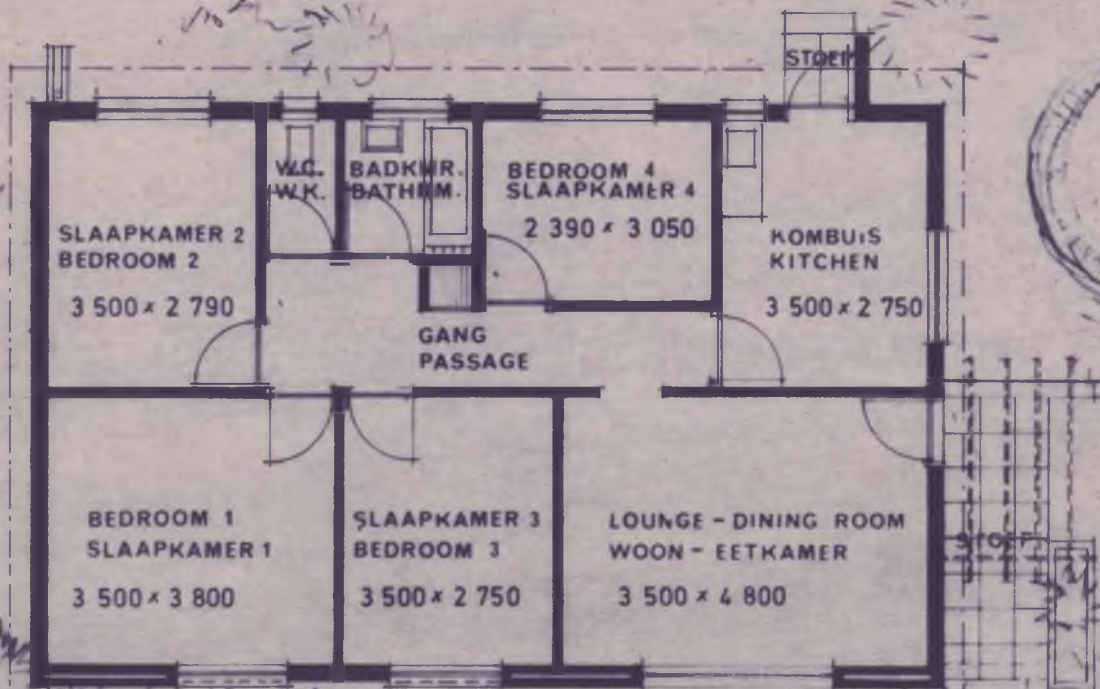

PLAN
 scale skaal: 1:100

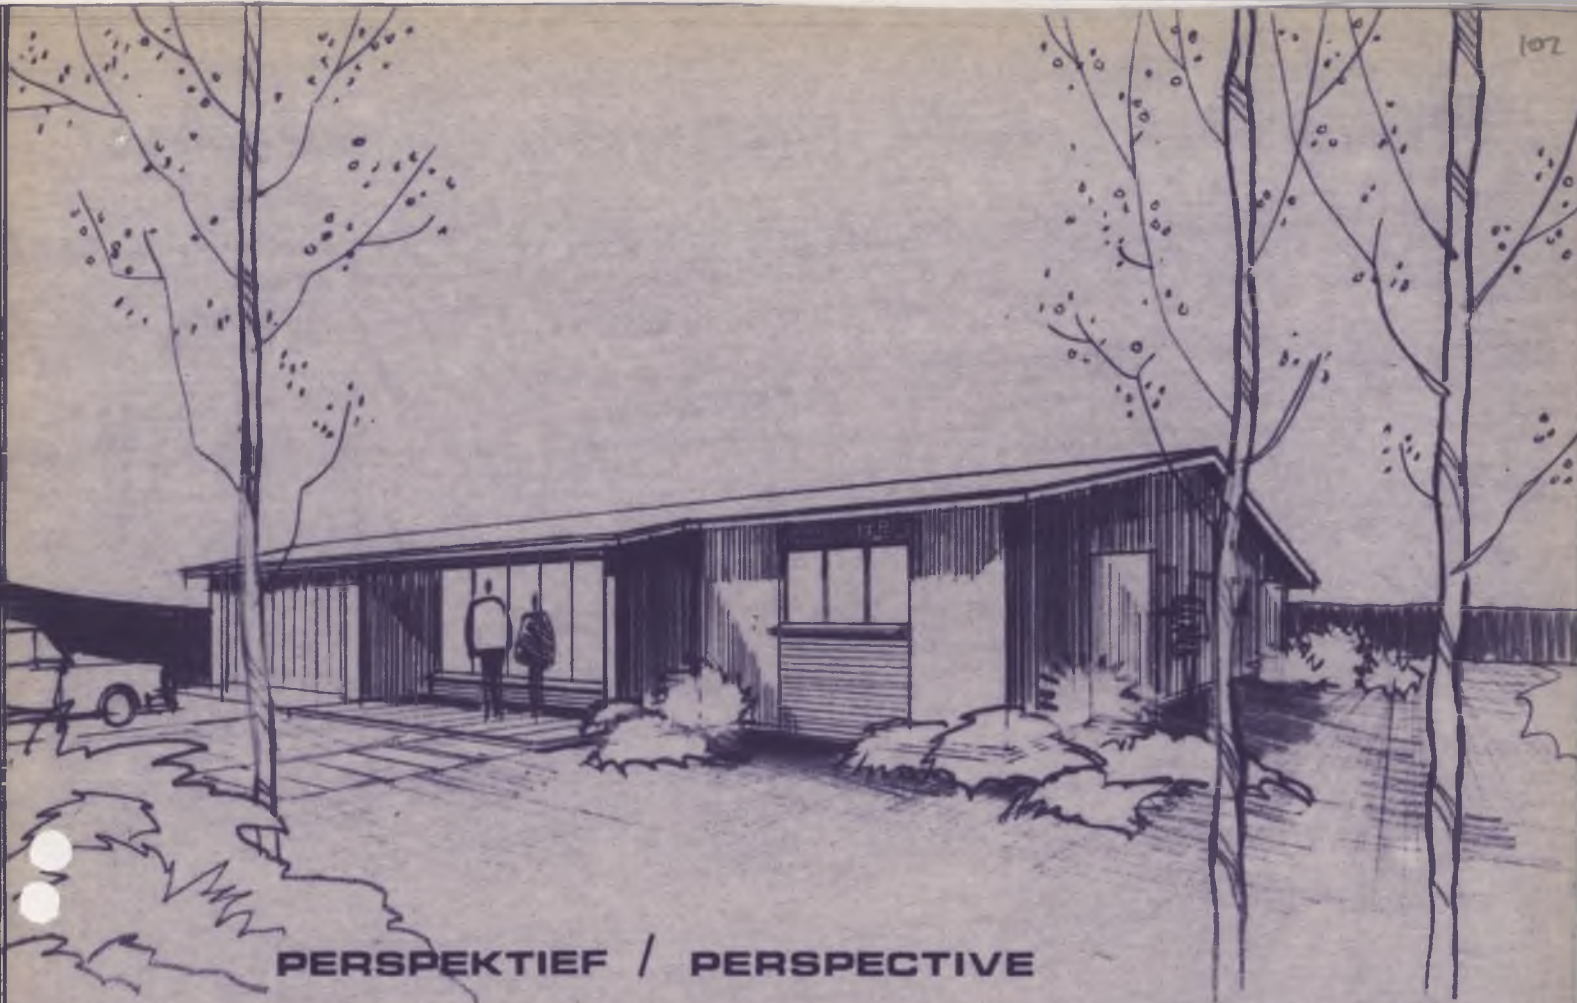

PERSPEKTIEF / PERSPECTIVE

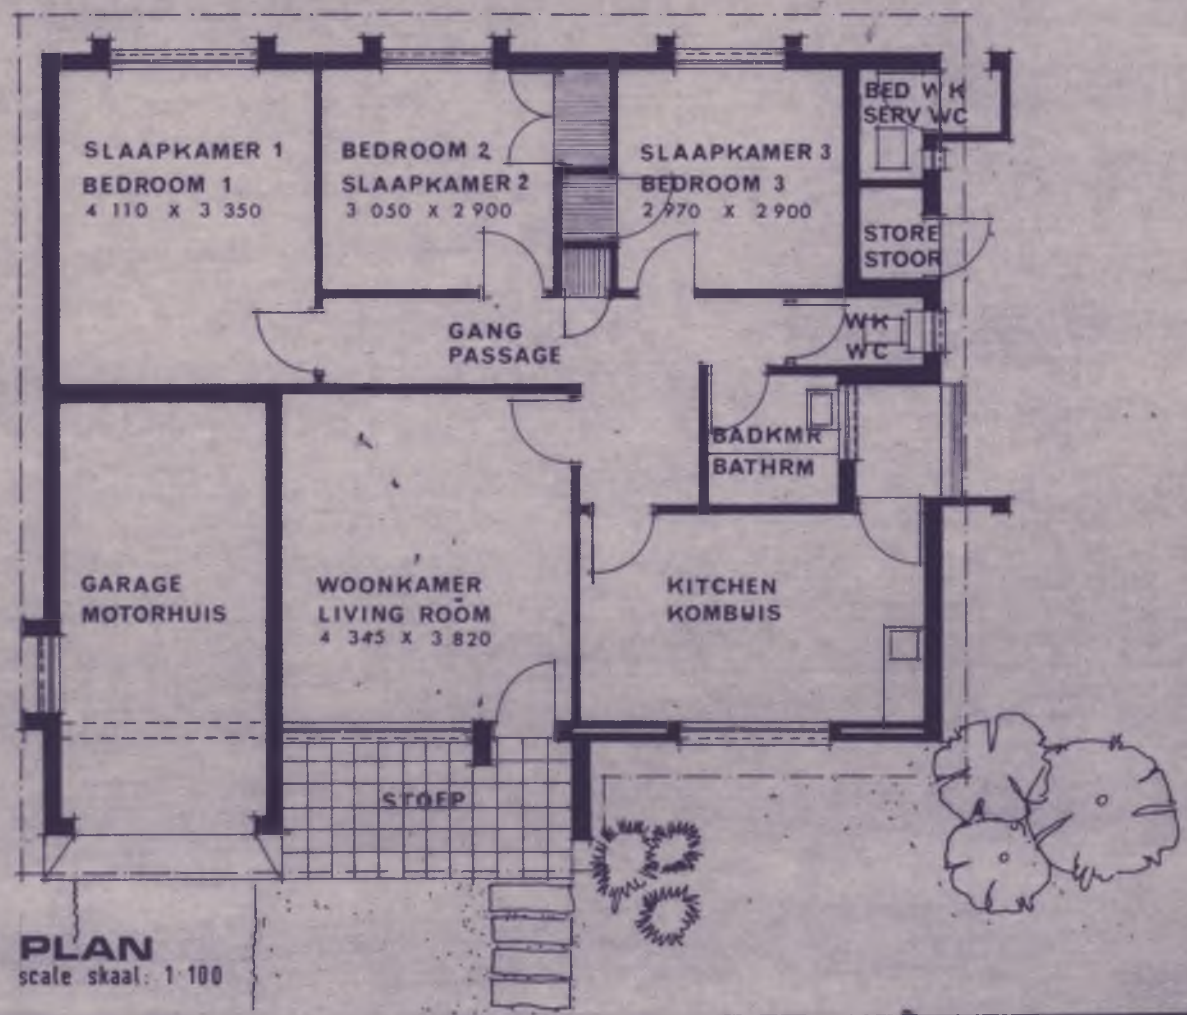

PLAN scale skaal: 1:100

DEPARTEMENT VAN GEMEENSKAPSBOU
 DEPARTMENT OF COMMUNITY DEVELOPMENT

OPPVL AREA 96 00

VK METER SQ METRE
 1033

TYPE : TYPE
 EW1/S/9/9

Collection Number: A1434

Colin Goodman Papers, 1930-1972

PUBLISHER:

Publisher:- Historical Papers Research Archive

Location:- Johannesburg

©2014

LEGAL NOTICES:

Copyright Notice: All materials on the Historical Papers website are protected by South African copyright law and may not be reproduced, distributed, transmitted, displayed, or otherwise published in any format, without the prior written permission of the copyright owner.

Disclaimer and Terms of Use: Provided that you maintain all copyright and other notices contained therein, you may download material (one machine readable copy and one print copy per page) for your personal and/or educational non-commercial use only.

People using these records relating to the archives of Historical Papers, The Library, University of the Witwatersrand, Johannesburg, are reminded that such records sometimes contain material which is uncorroborated, inaccurate, distorted or untrue. While these digital records are true facsimiles of paper documents and the information contained herein is obtained from sources believed to be accurate and reliable, Historical Papers, University of the Witwatersrand has not independently verified their content. Consequently, the University is not responsible for any errors or omissions and excludes any and all liability for any errors in or omissions from the information on the website or any related information on third party websites accessible from this website.

This document is part of a collection held at the Historical Papers Research Archive, The Library, University of the Witwatersrand, Johannesburg, South Africa.